




FLOOR PLANS  
SCALE: 1/8" = 1'-0"



- 1 GALLERY
- 2 KITCHEN
- 3 LIVING / DINING
- 4 POWDER ROOM
- 5 LAUNDRY
- 6 MASTER BEDROOM
- 7 MASTER BATH
- 8 GUEST BEDROOM
- 9 GUEST BATH
- 10 GARAGE
- 11 OFFICE / SITTING ROOM
- 12 STORAGE
- 13 REC ROOM
- 14 BATH
- 15 BEDROOM

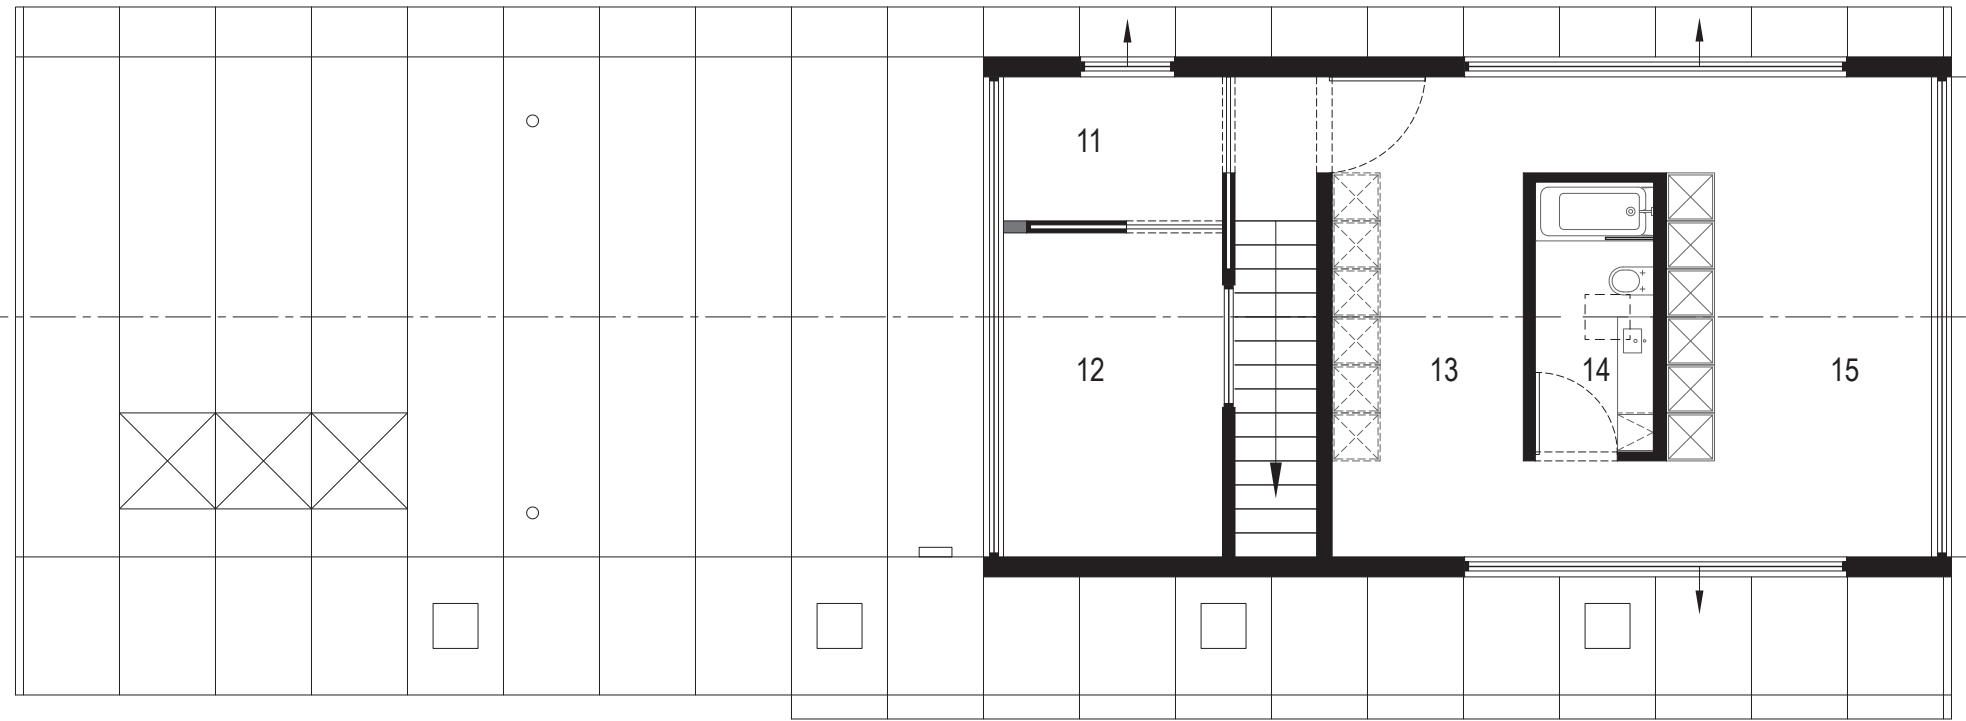

SECOND FLOOR

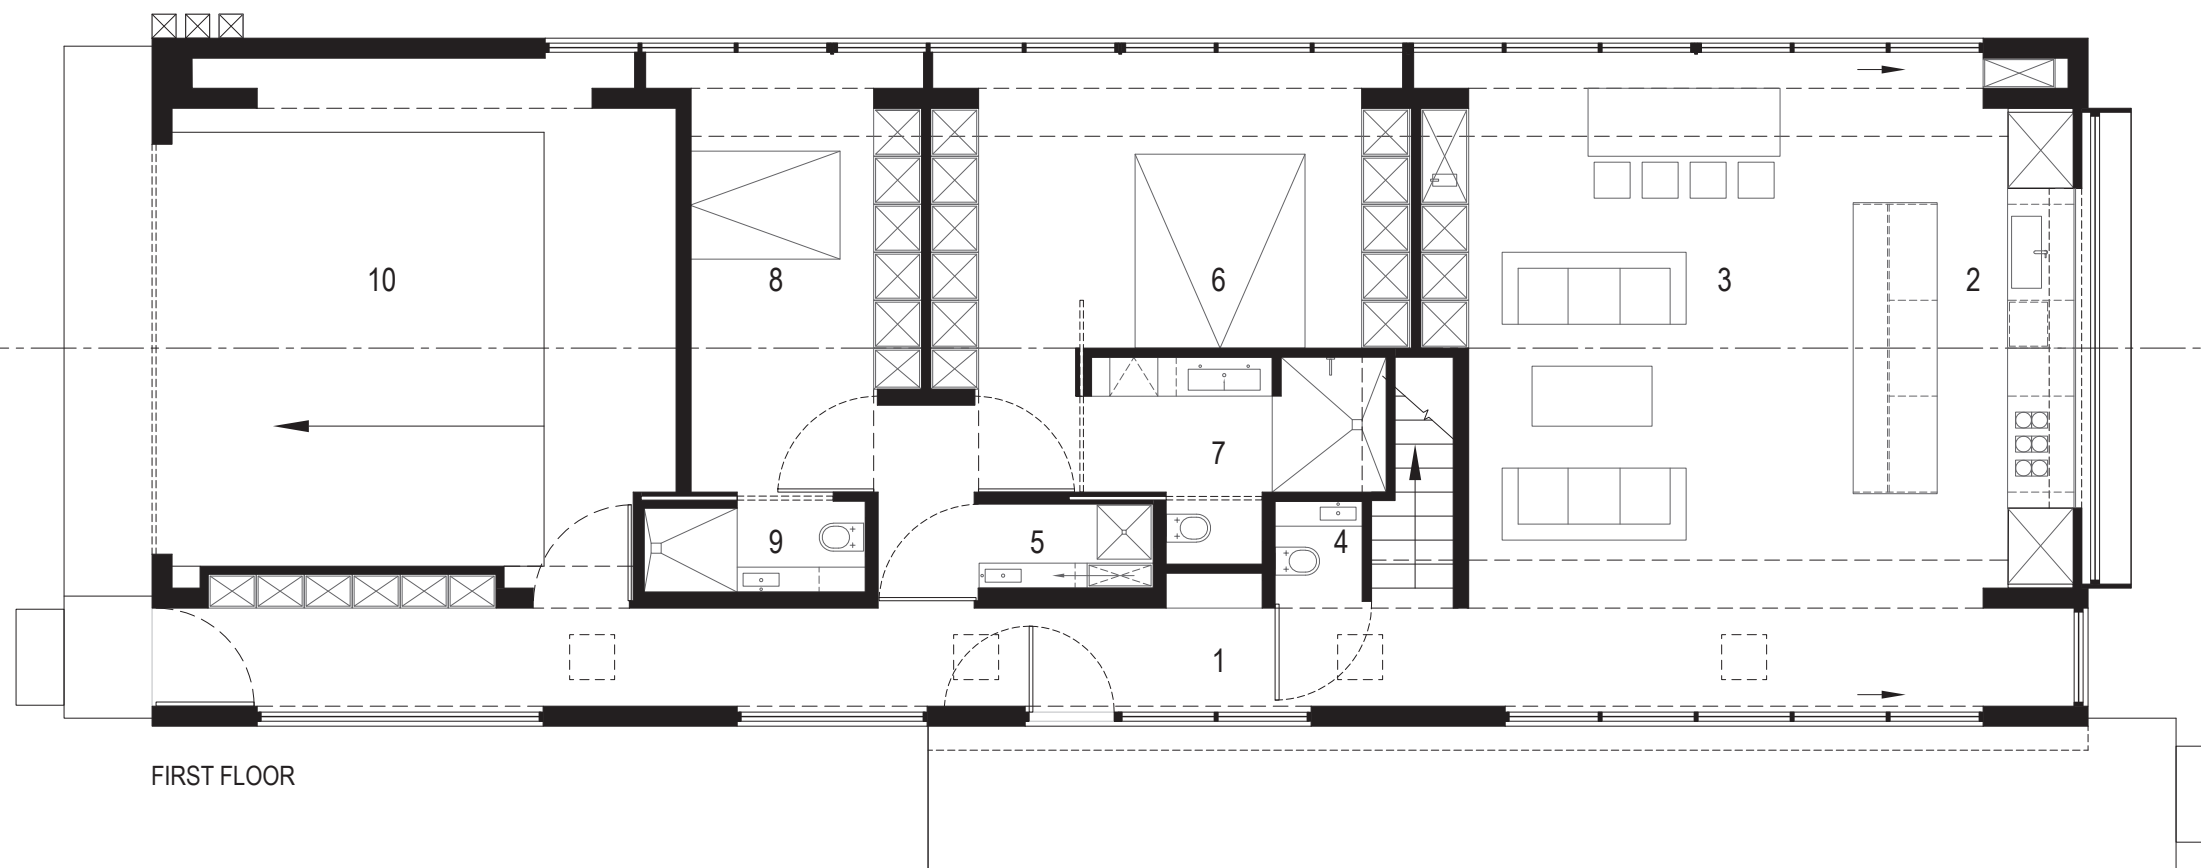 

FIRST FLOOR