



SOUTH ELEVATION


EXTERIOR ELEVATIONS
SCALE: 1/32" = 1'-0"

 

WEST ELEVATION

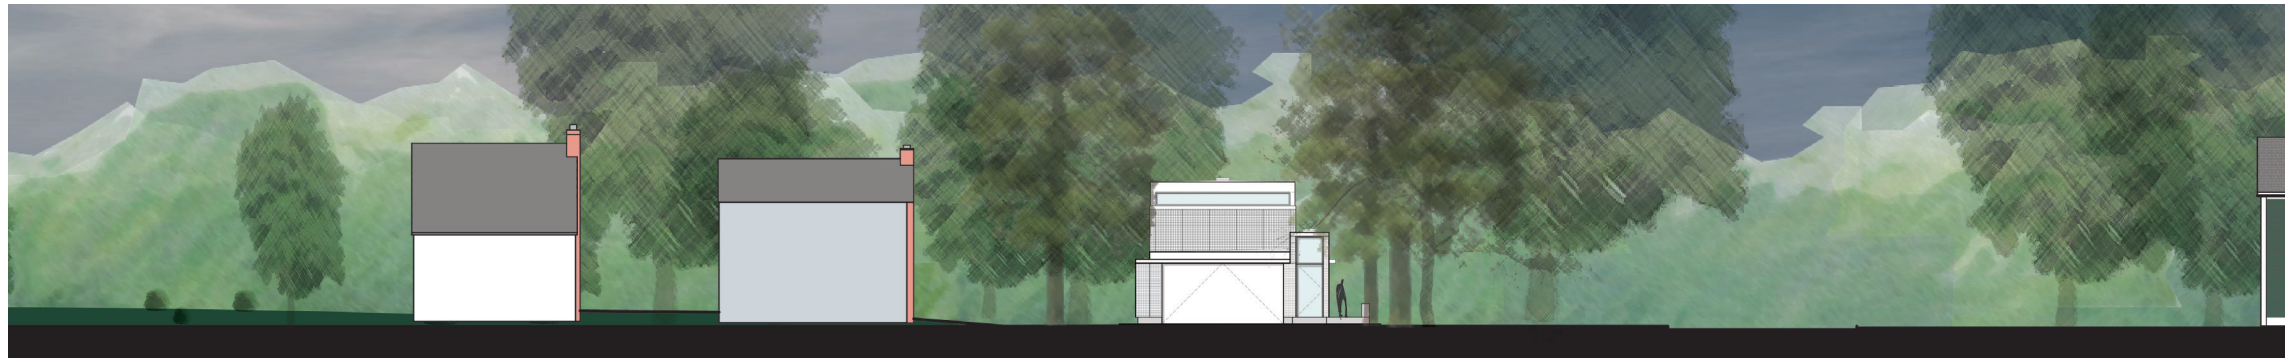

NORTH ELEVATION

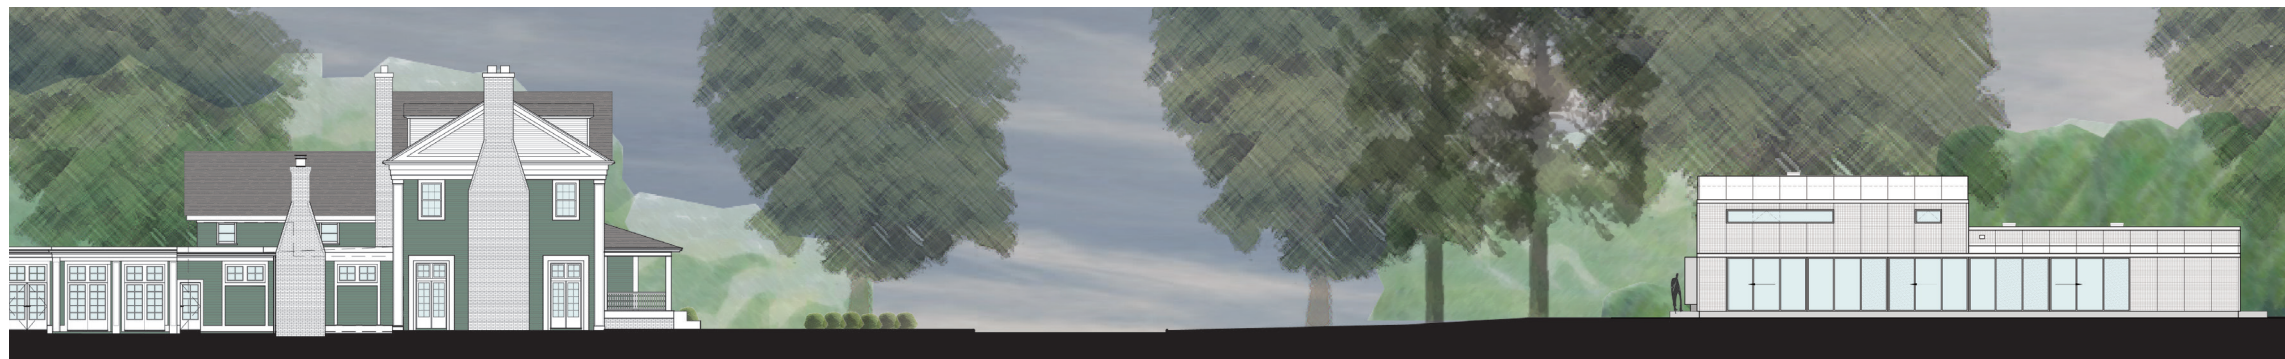

EAST ELEVATION