
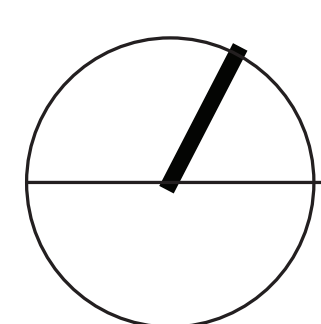


- 1. EXISTING CELL BLOCKS
- 2. EXISTING COLUMN GRID

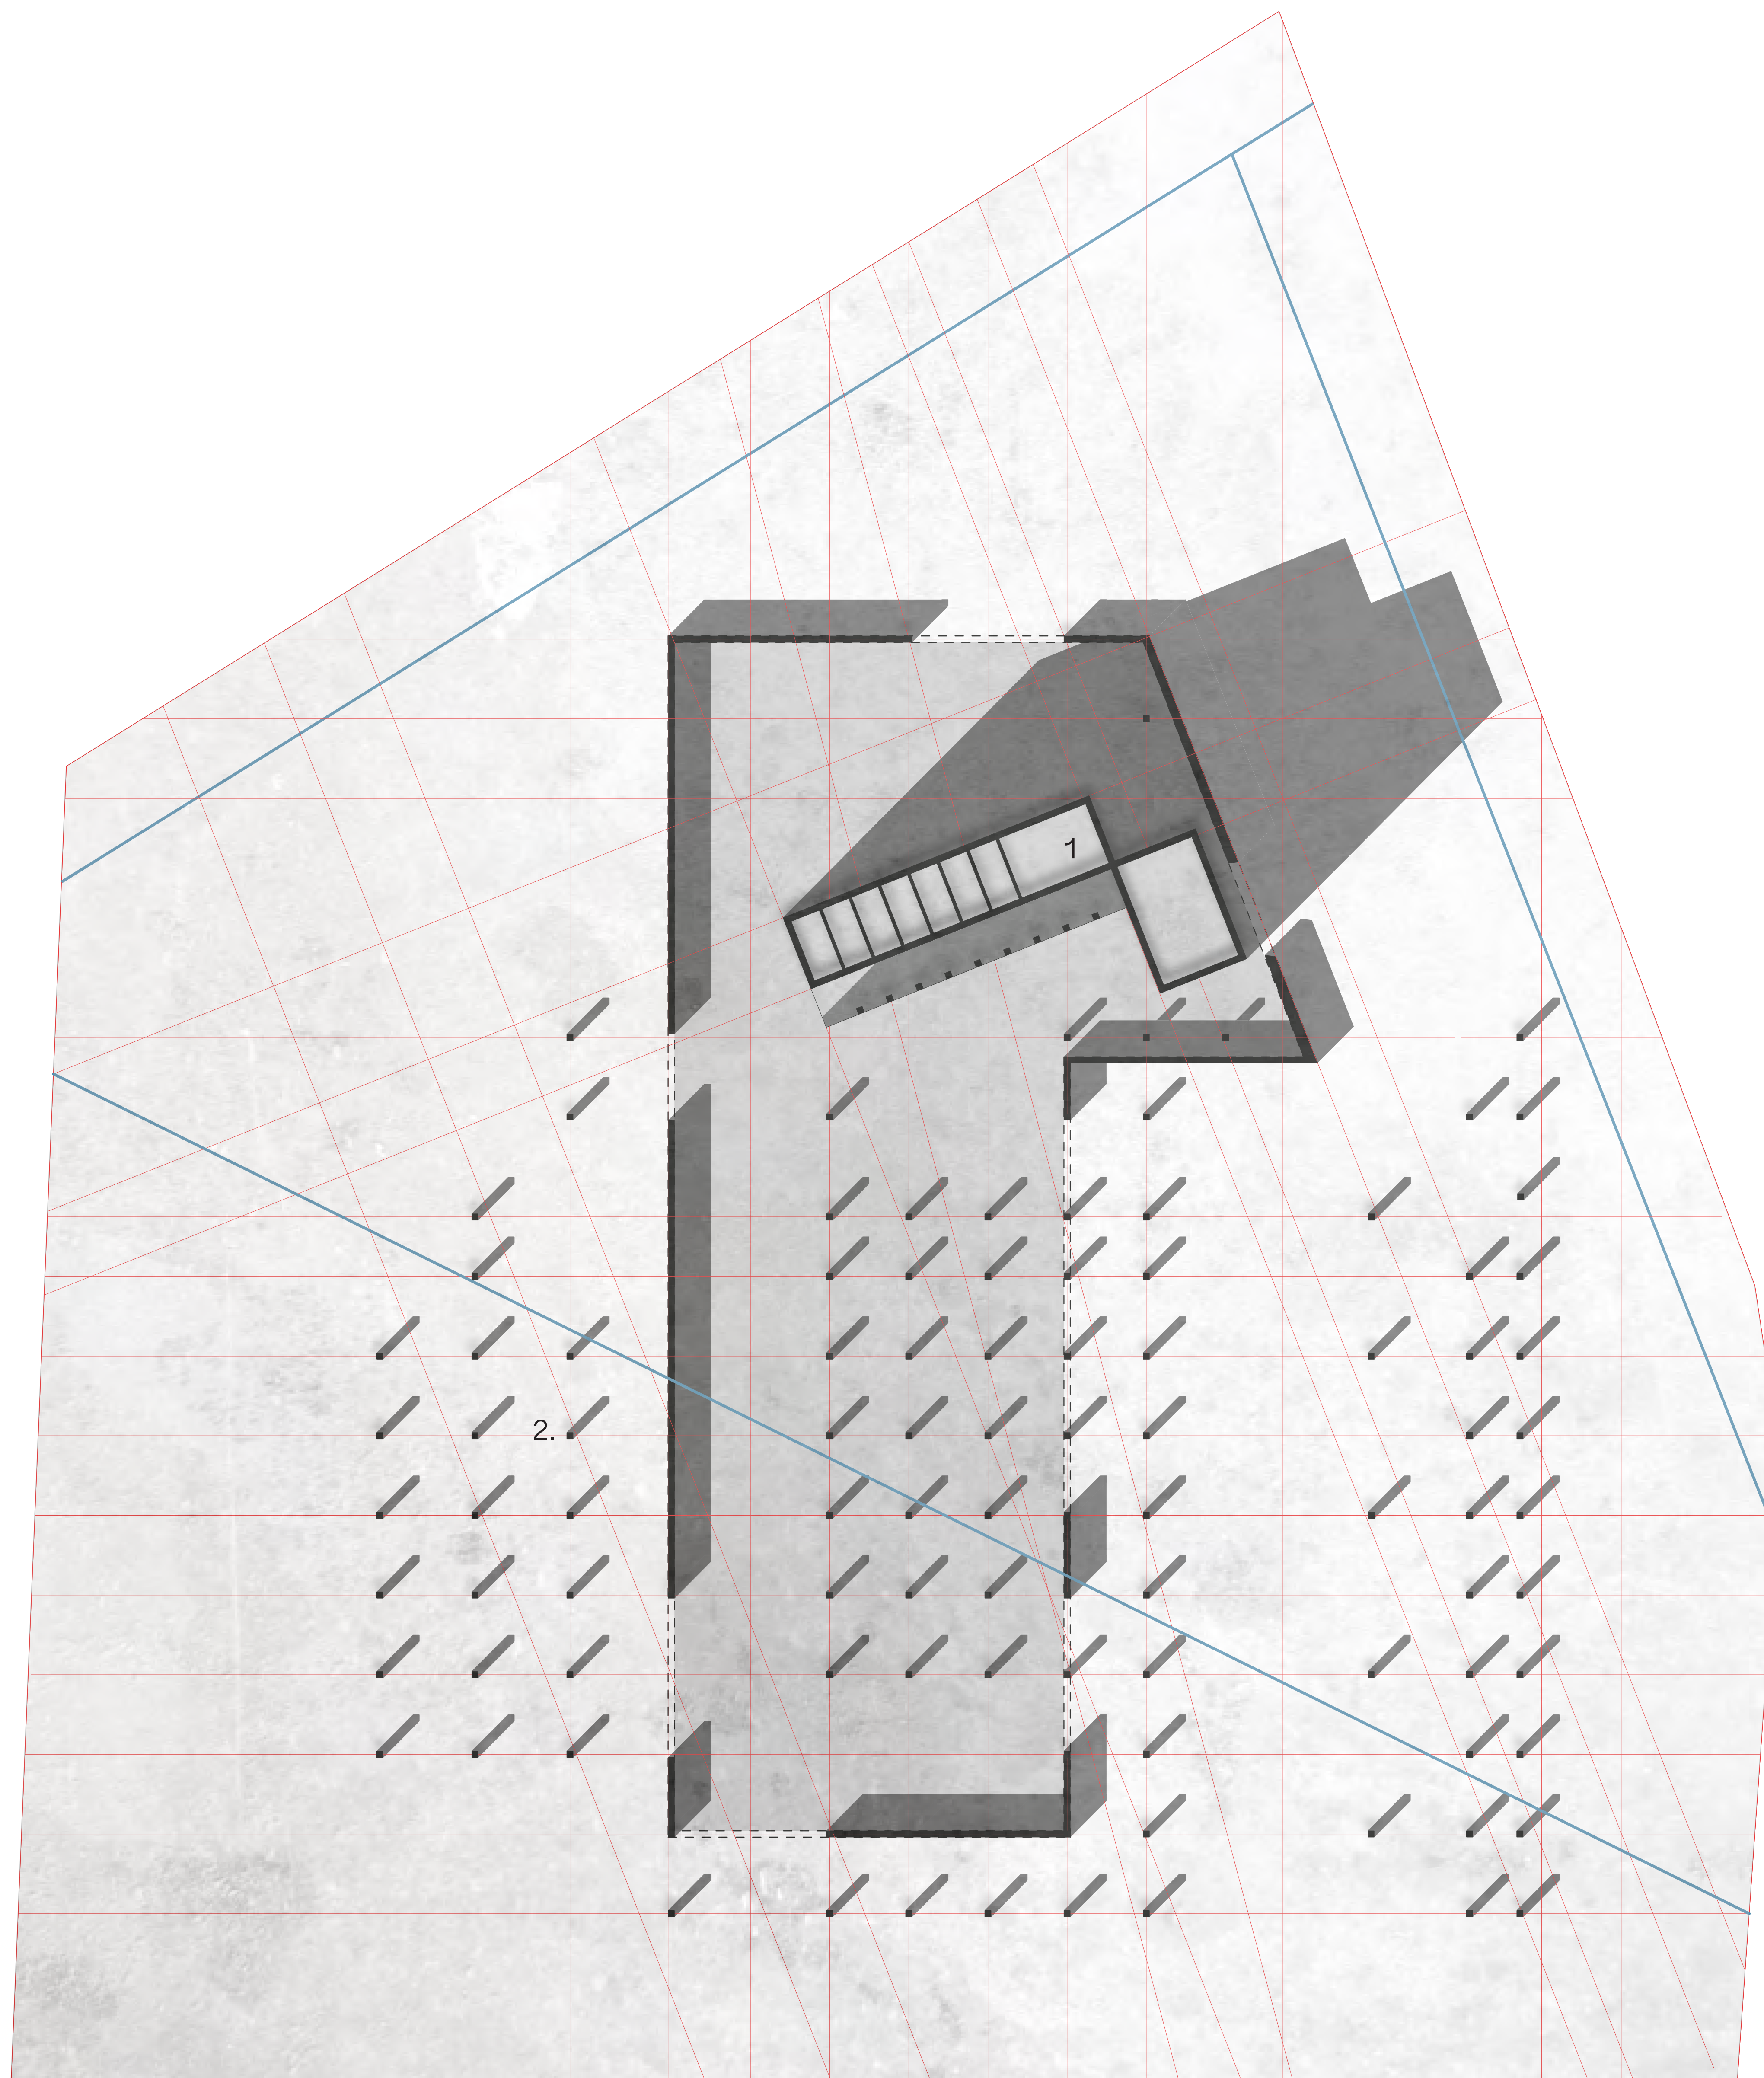

EXISTING SITE PLAN

SCALE: 1/32" = 1'-0"