



- 1. MUSEUM ENTRY
- 2. MAIN EXHIBITION
- 3. VEHICLE EXHIBITION
- 4. RAMP TO FL. 2
- 5. ASSEMBLY LINE GALLERY
- 6. ADMINISTRATION
- 7. LOADING DOCK

FIRST FLOOR PLAN
SCALE: 1/32" = 1'-0"

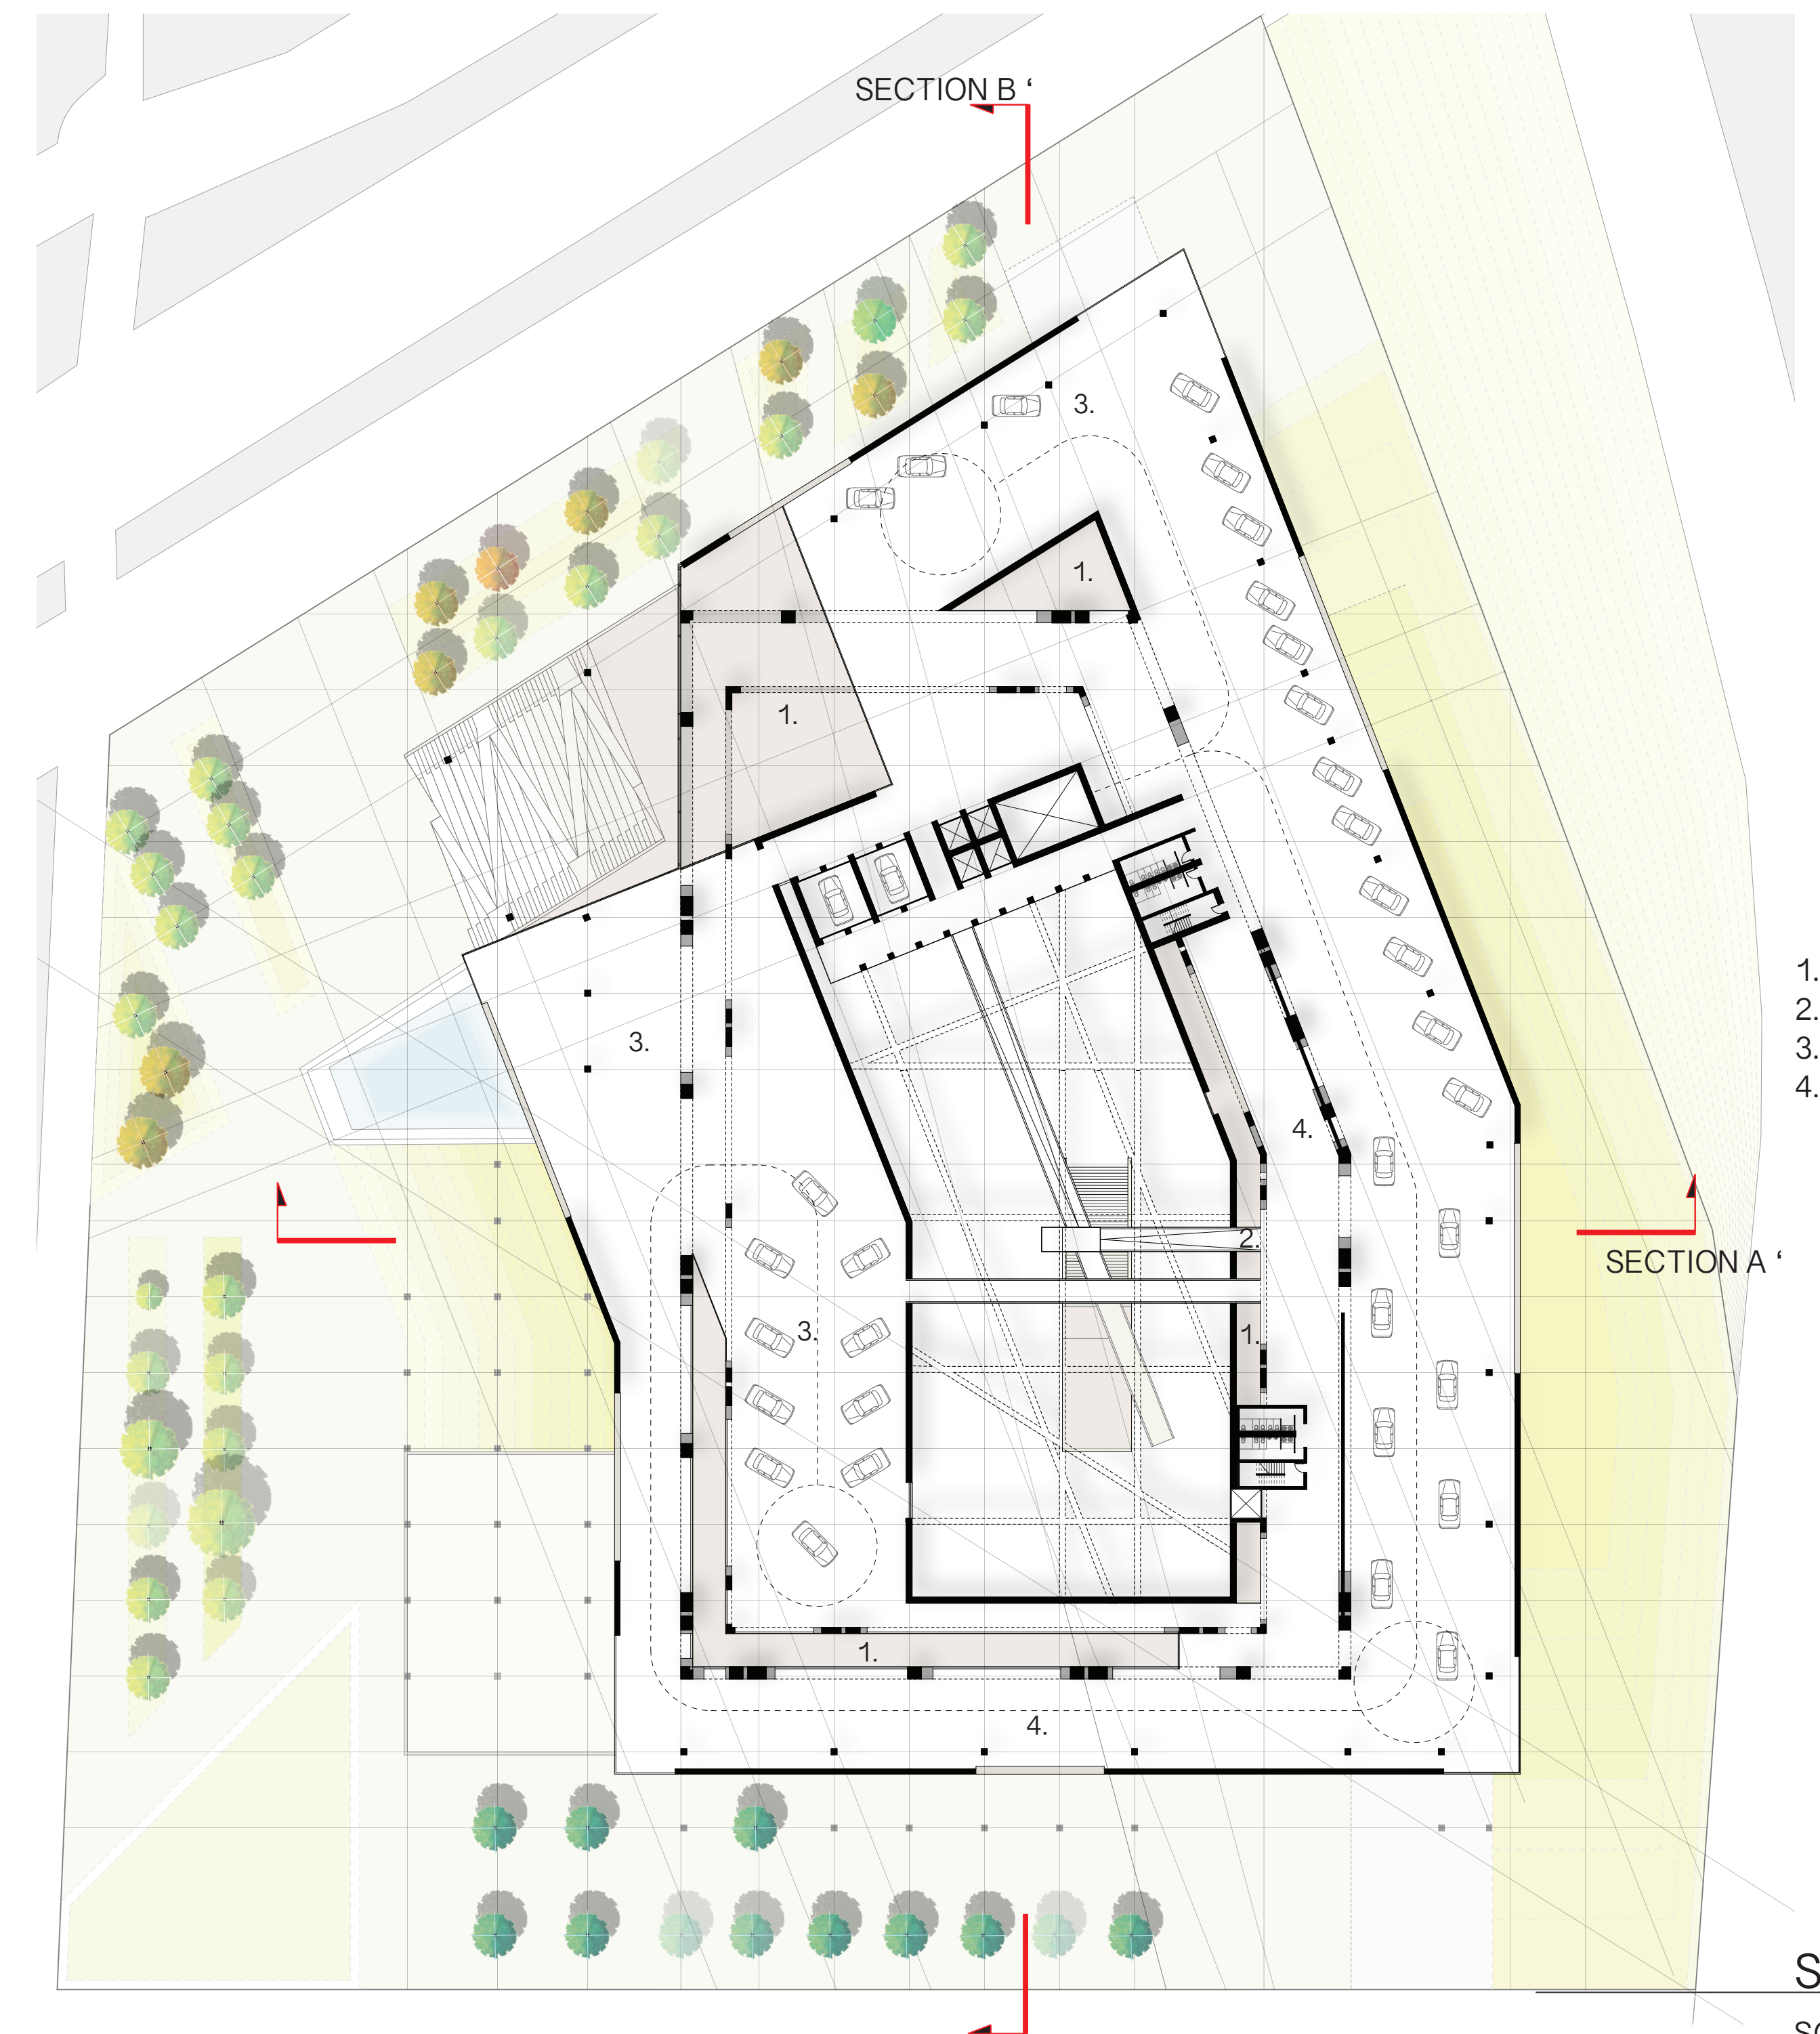


- 1. OPEN TO BELOW
- 2. RAMP TO FL 3
- 3. VEHICLE EXHIBITION
- 4. GALLERY SPACE

SECOND FLOOR PLAN
SCALE: 1/32" = 1'-0"

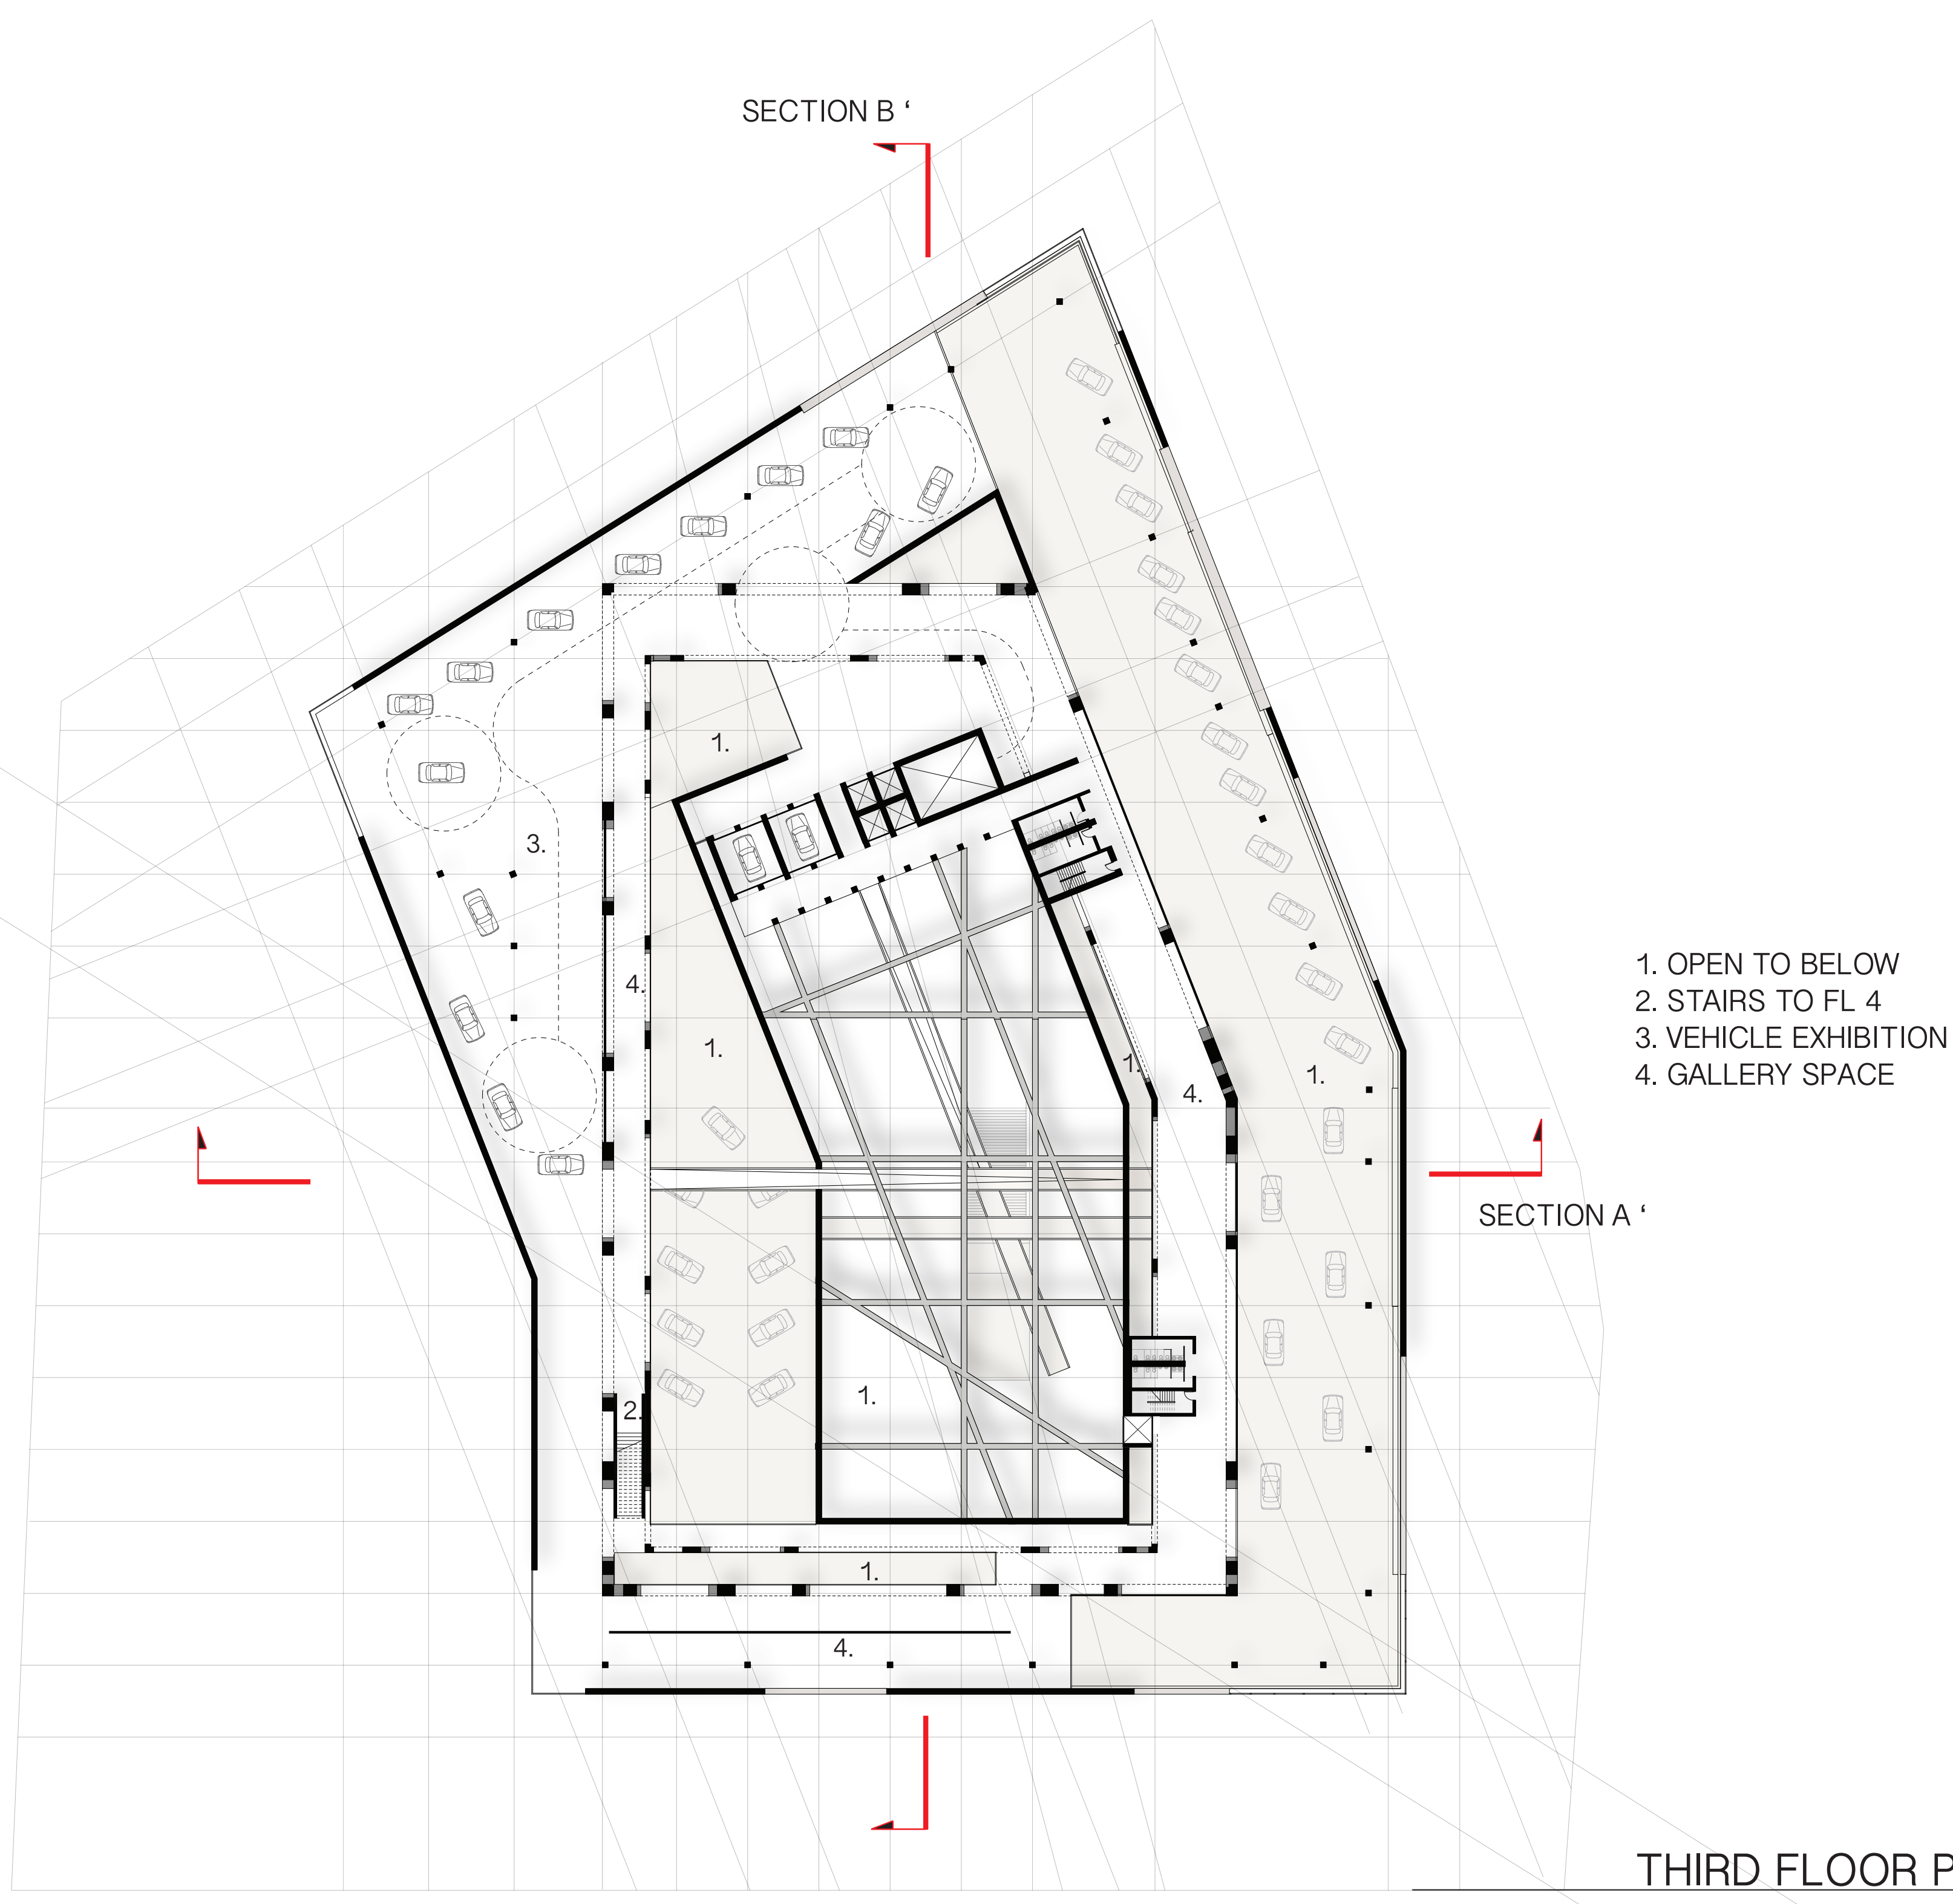

- 1. OPEN TO BELOW
- 2. STAIRS TO FL 4
- 3. VEHICLE EXHIBITION
- 4. GALLERY SPACE

THIRD FLOOR PLAN
SCALE: 1/32" = 1'-0"

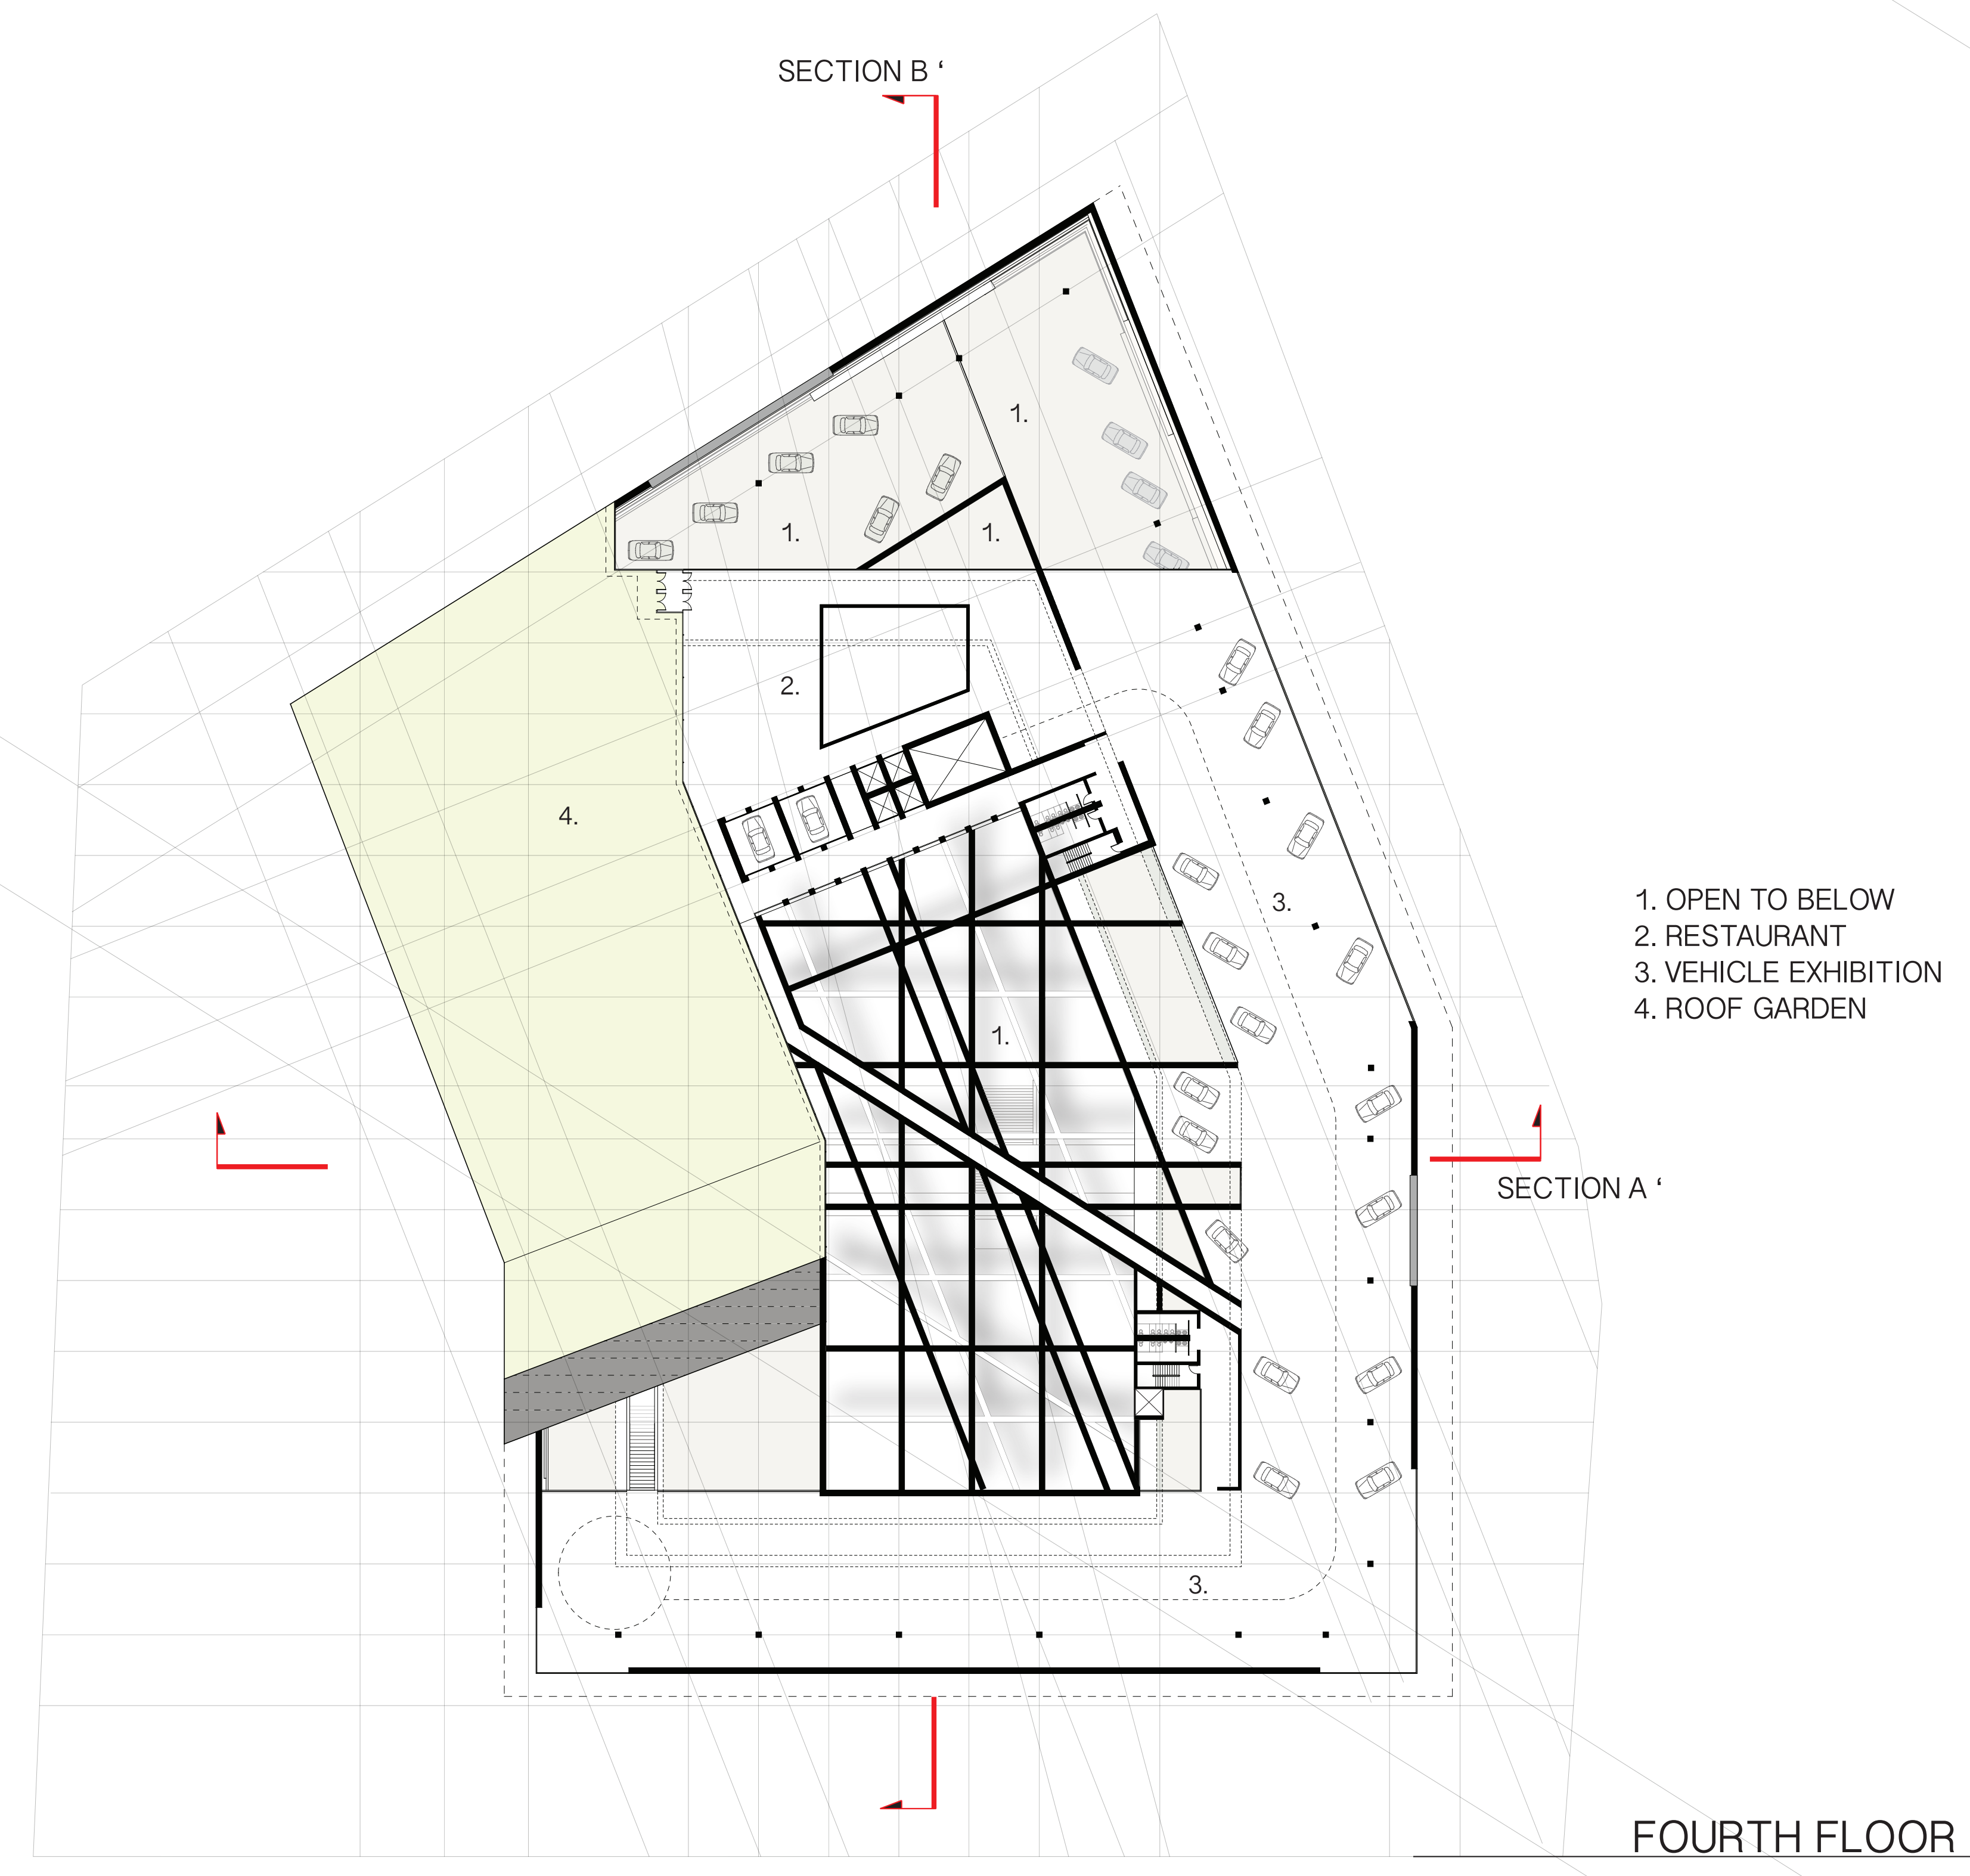

- 1. OPEN TO BELOW
- 2. RESTAURANT
- 3. VEHICLE EXHIBITION
- 4. ROOF GARDEN

FOURTH FLOOR PLAN
SCALE: 1/32" = 1'-0"