


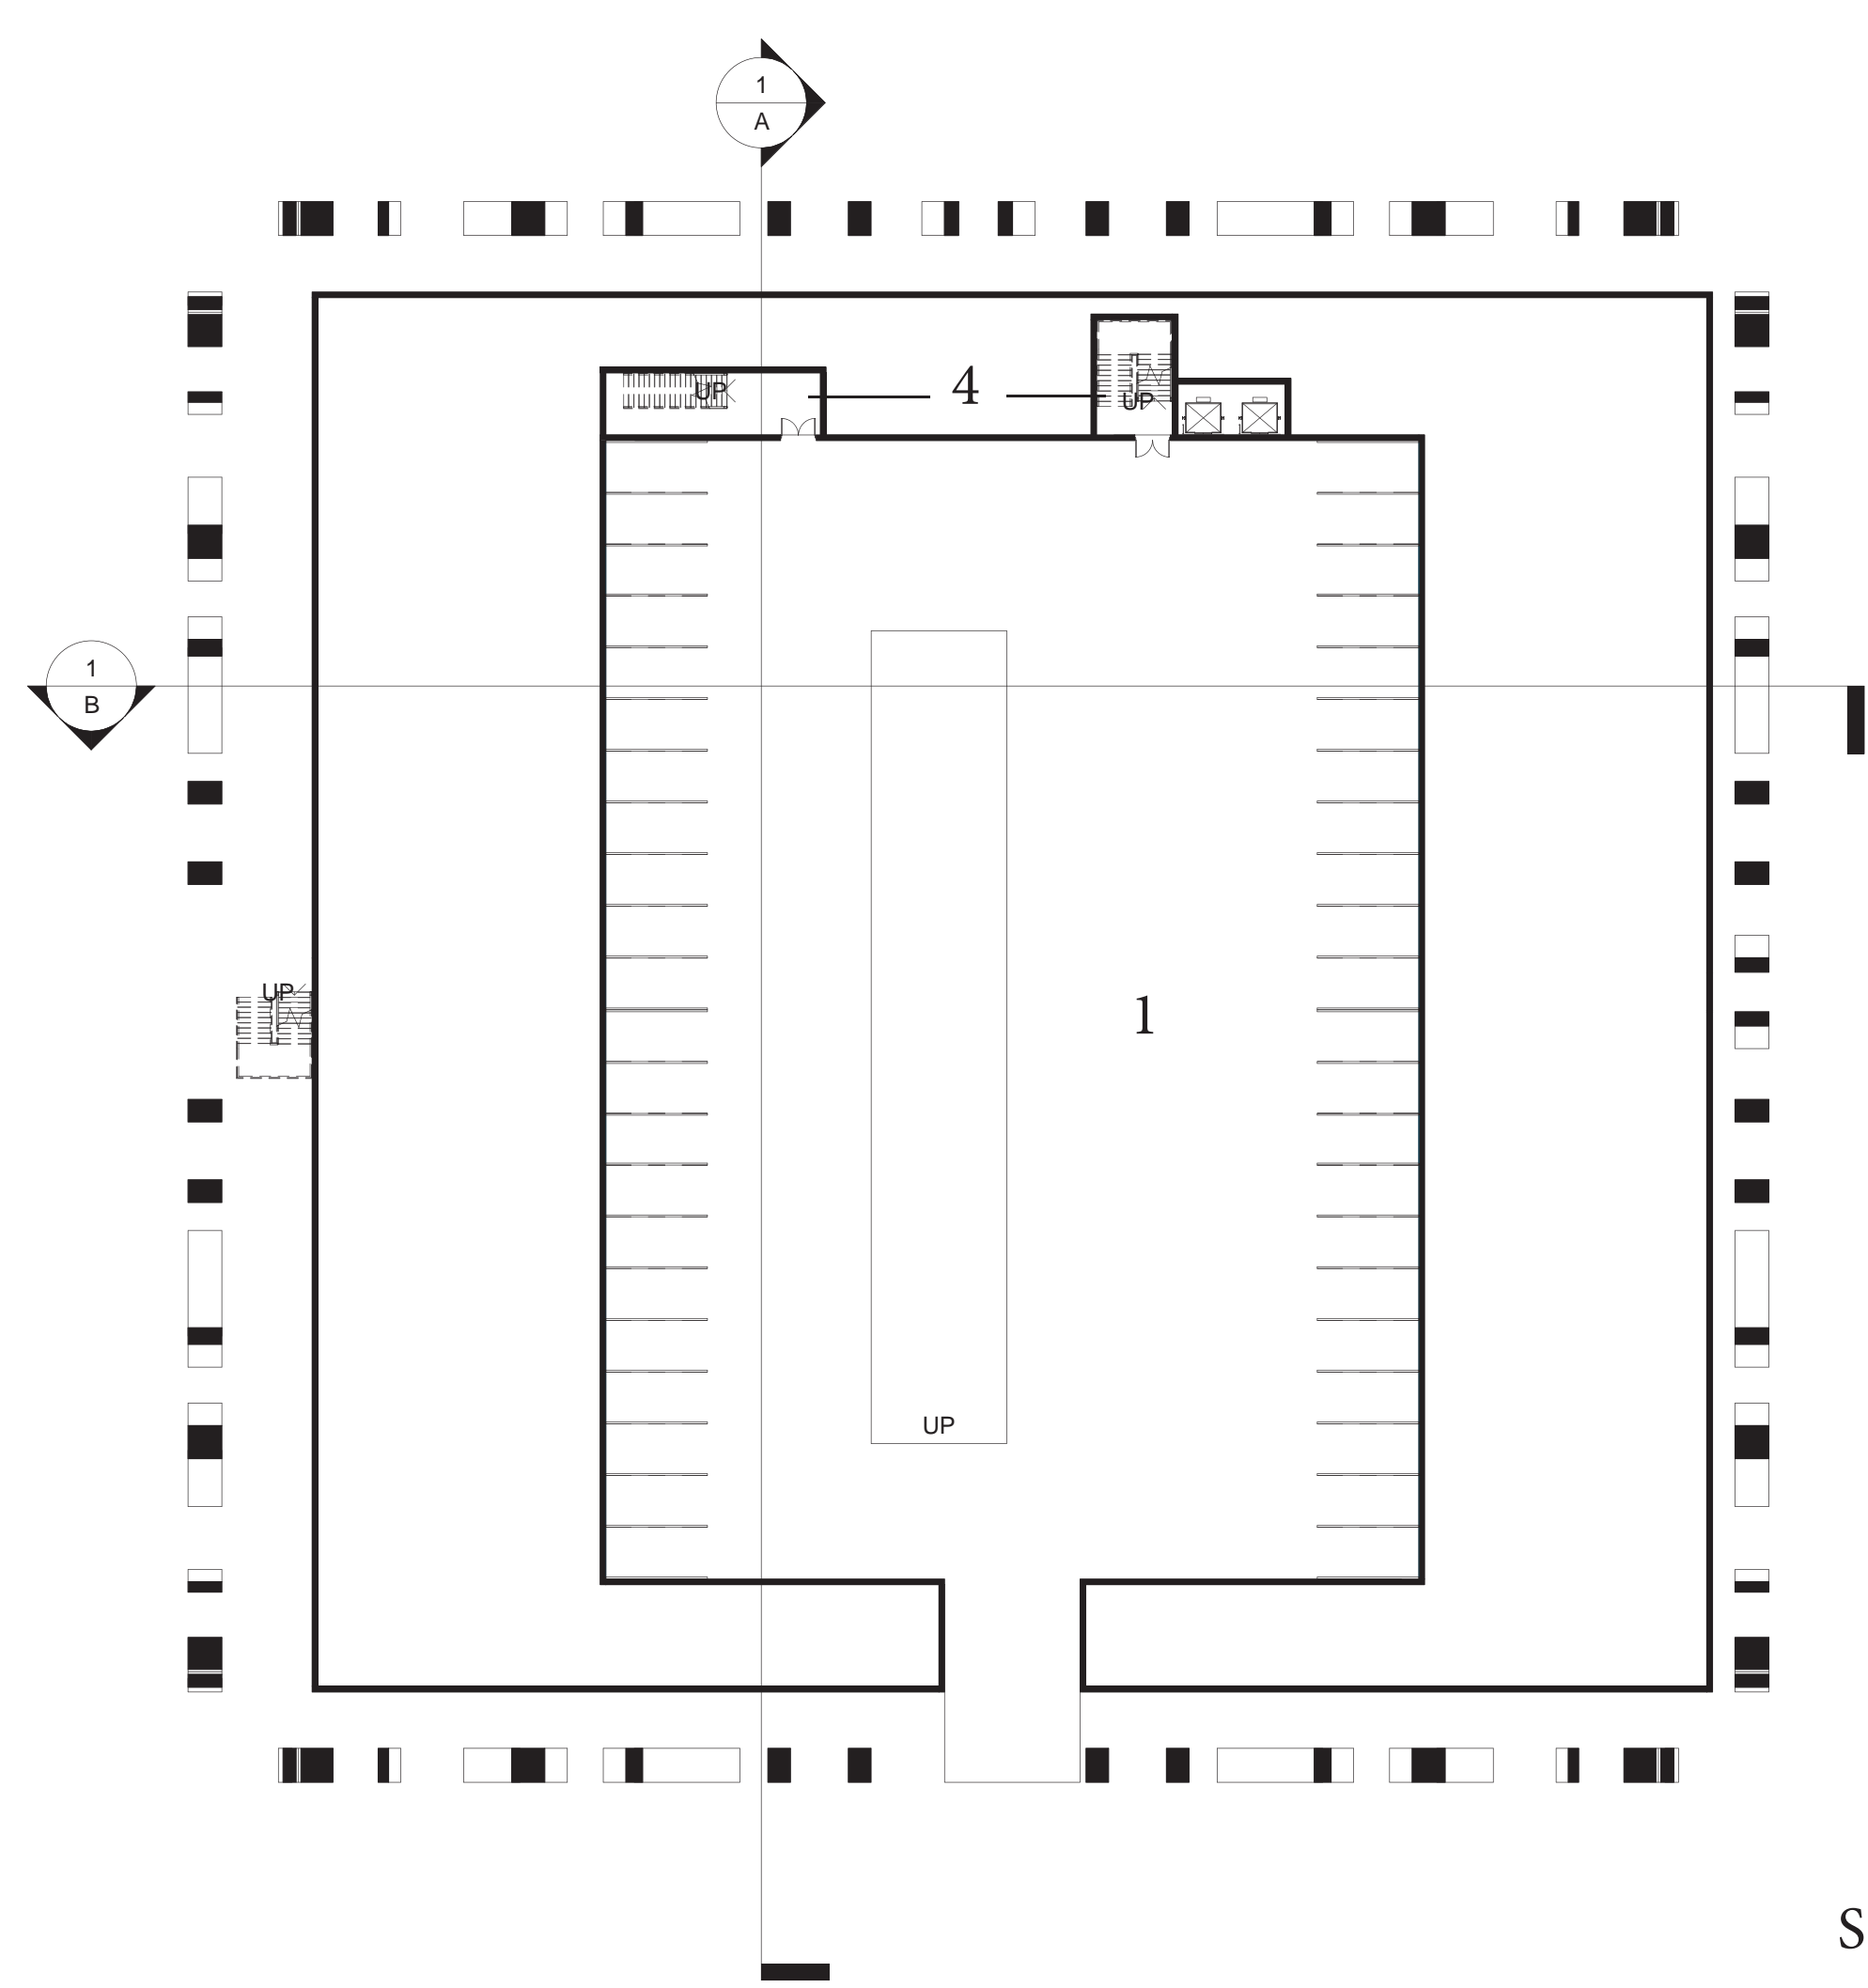


First Floor

- Key**
- 1. Parking Garage
 - 2. Walkable Ramp
 - 3. Museum Lobby
 - 4. Emergency Exit Stairs
 - 5. Mens Room
 - 6. Womens Room
 - 7. Multipurpose Room
 - 8. Exterior Elevators
 - 9. Exterior Storage
 - 10. Museum Floor
 - 11. Park
 - 12. Viewing Deck
 - 13. Conference Room




Scale: 1/32" = 1'-0"

Fifth Floor

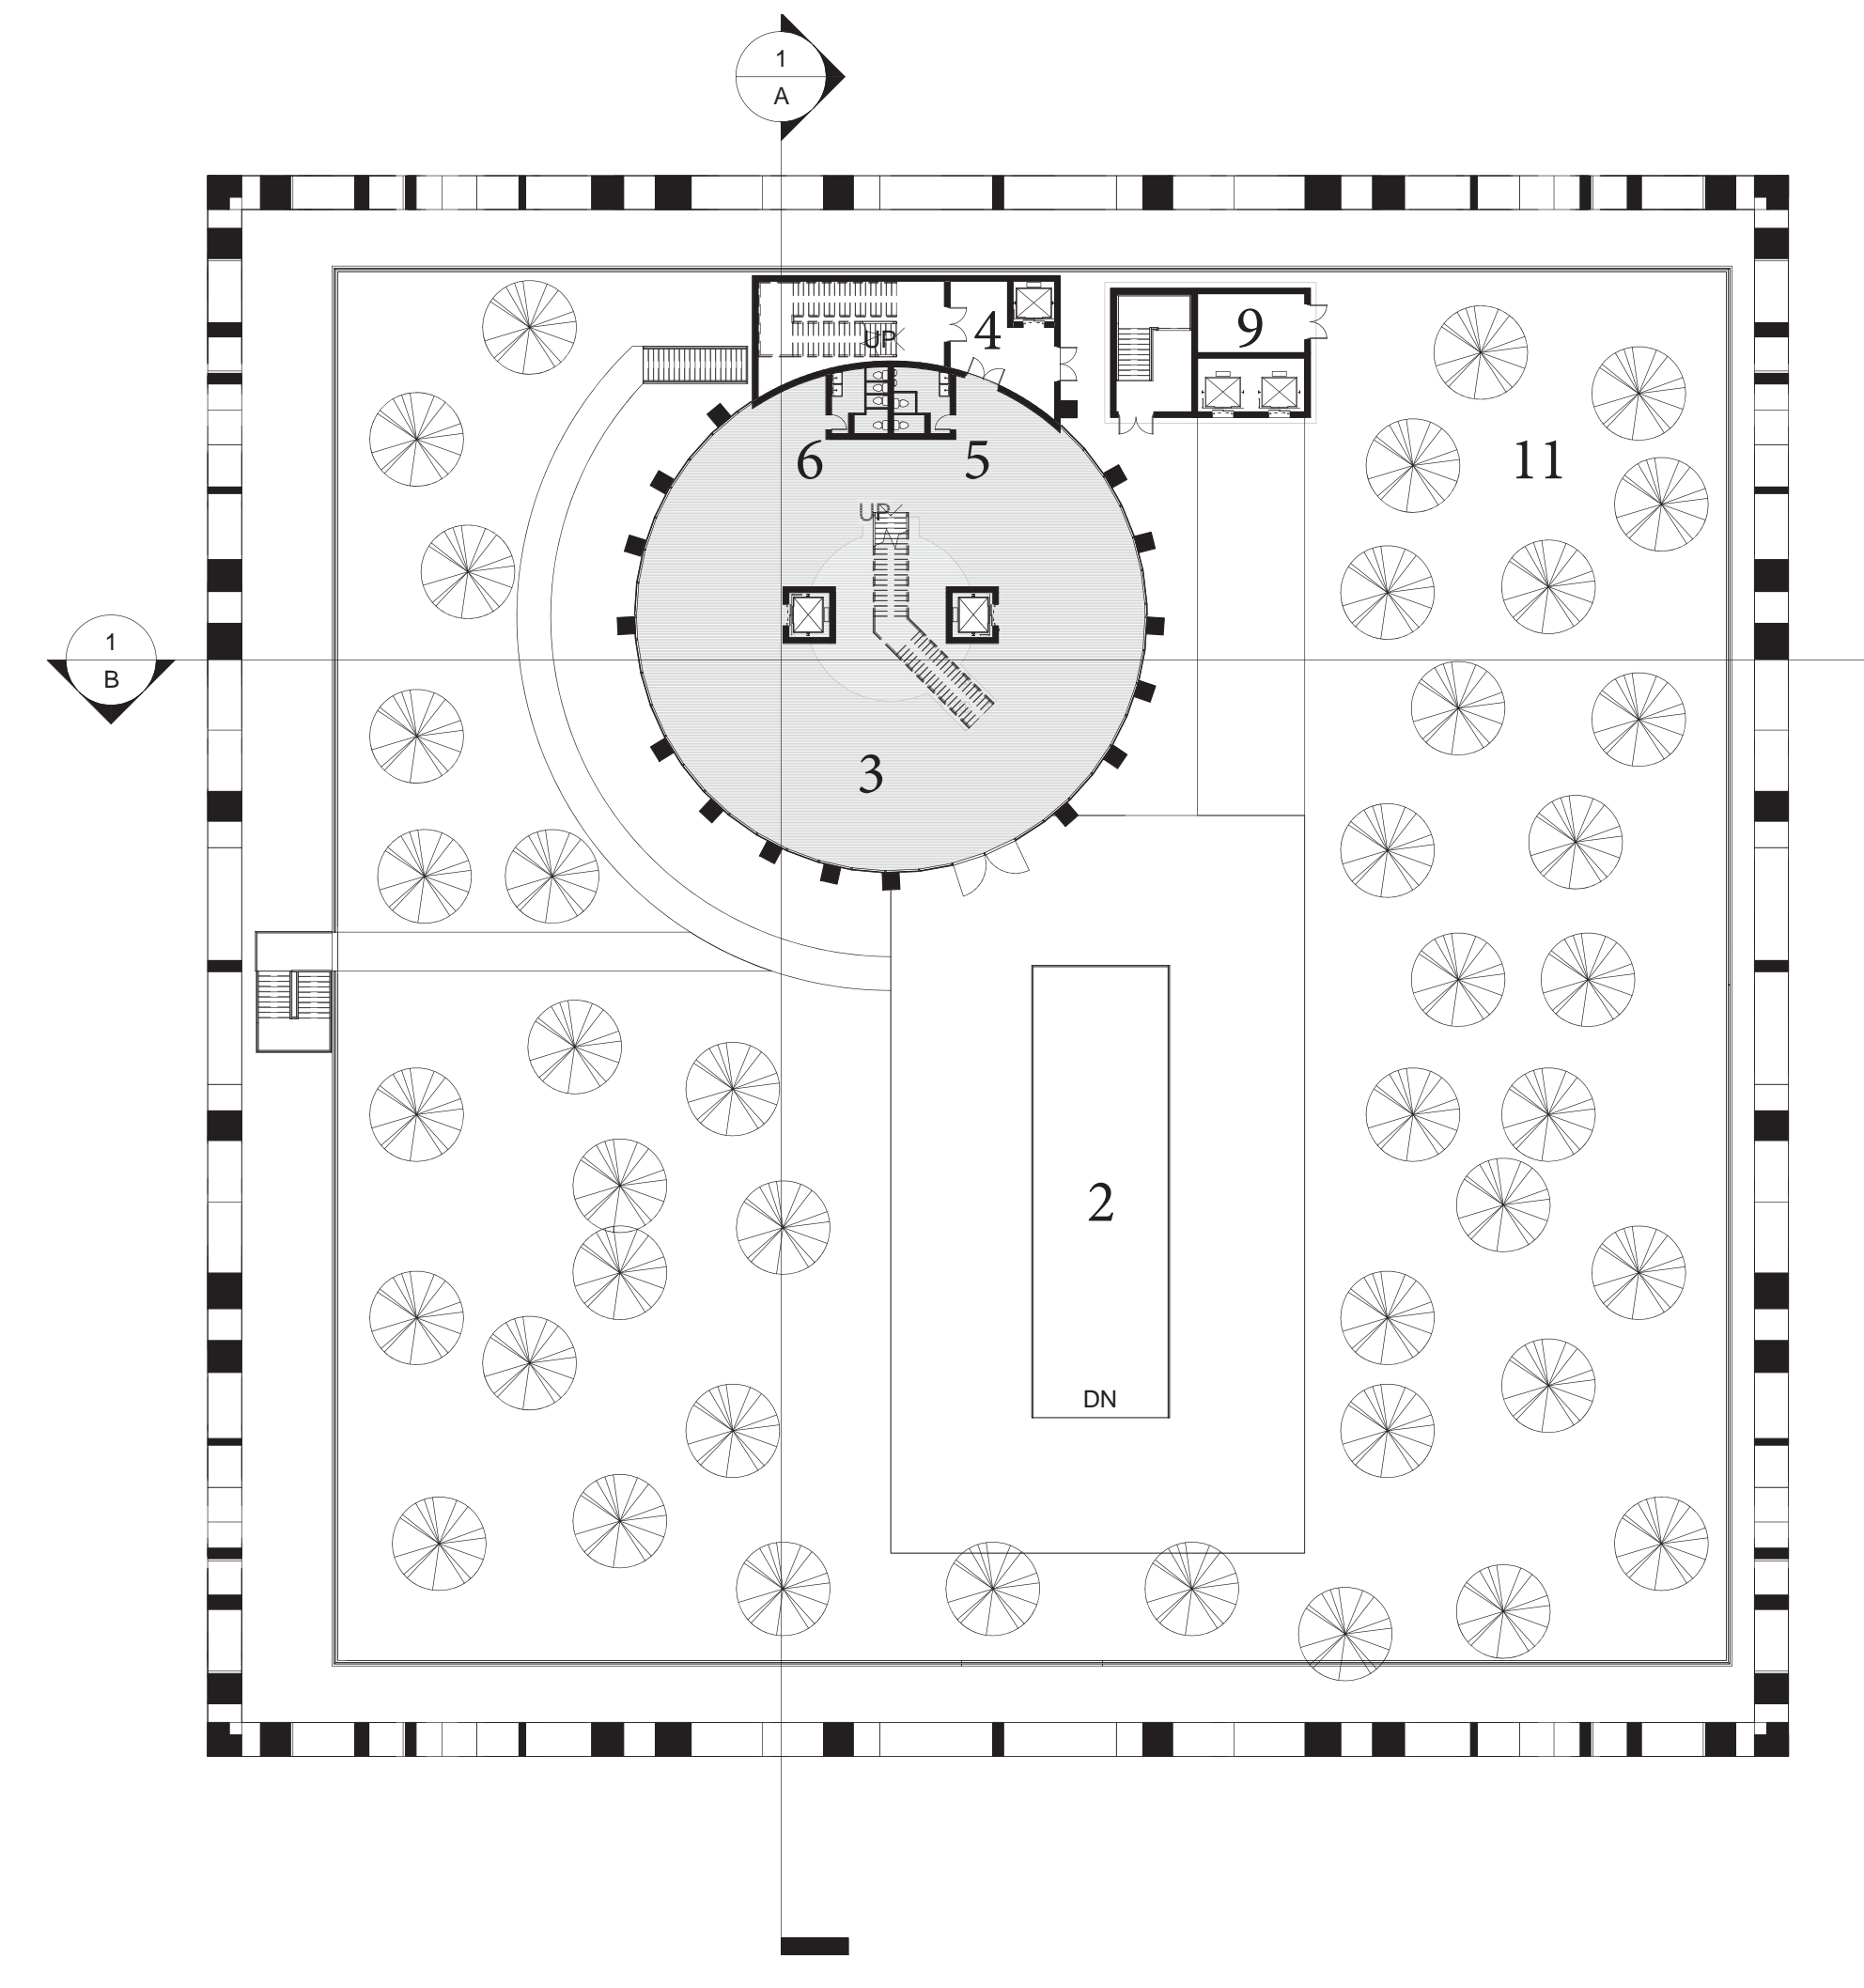


Scale: 1/32" = 1'-0"

West Elevation

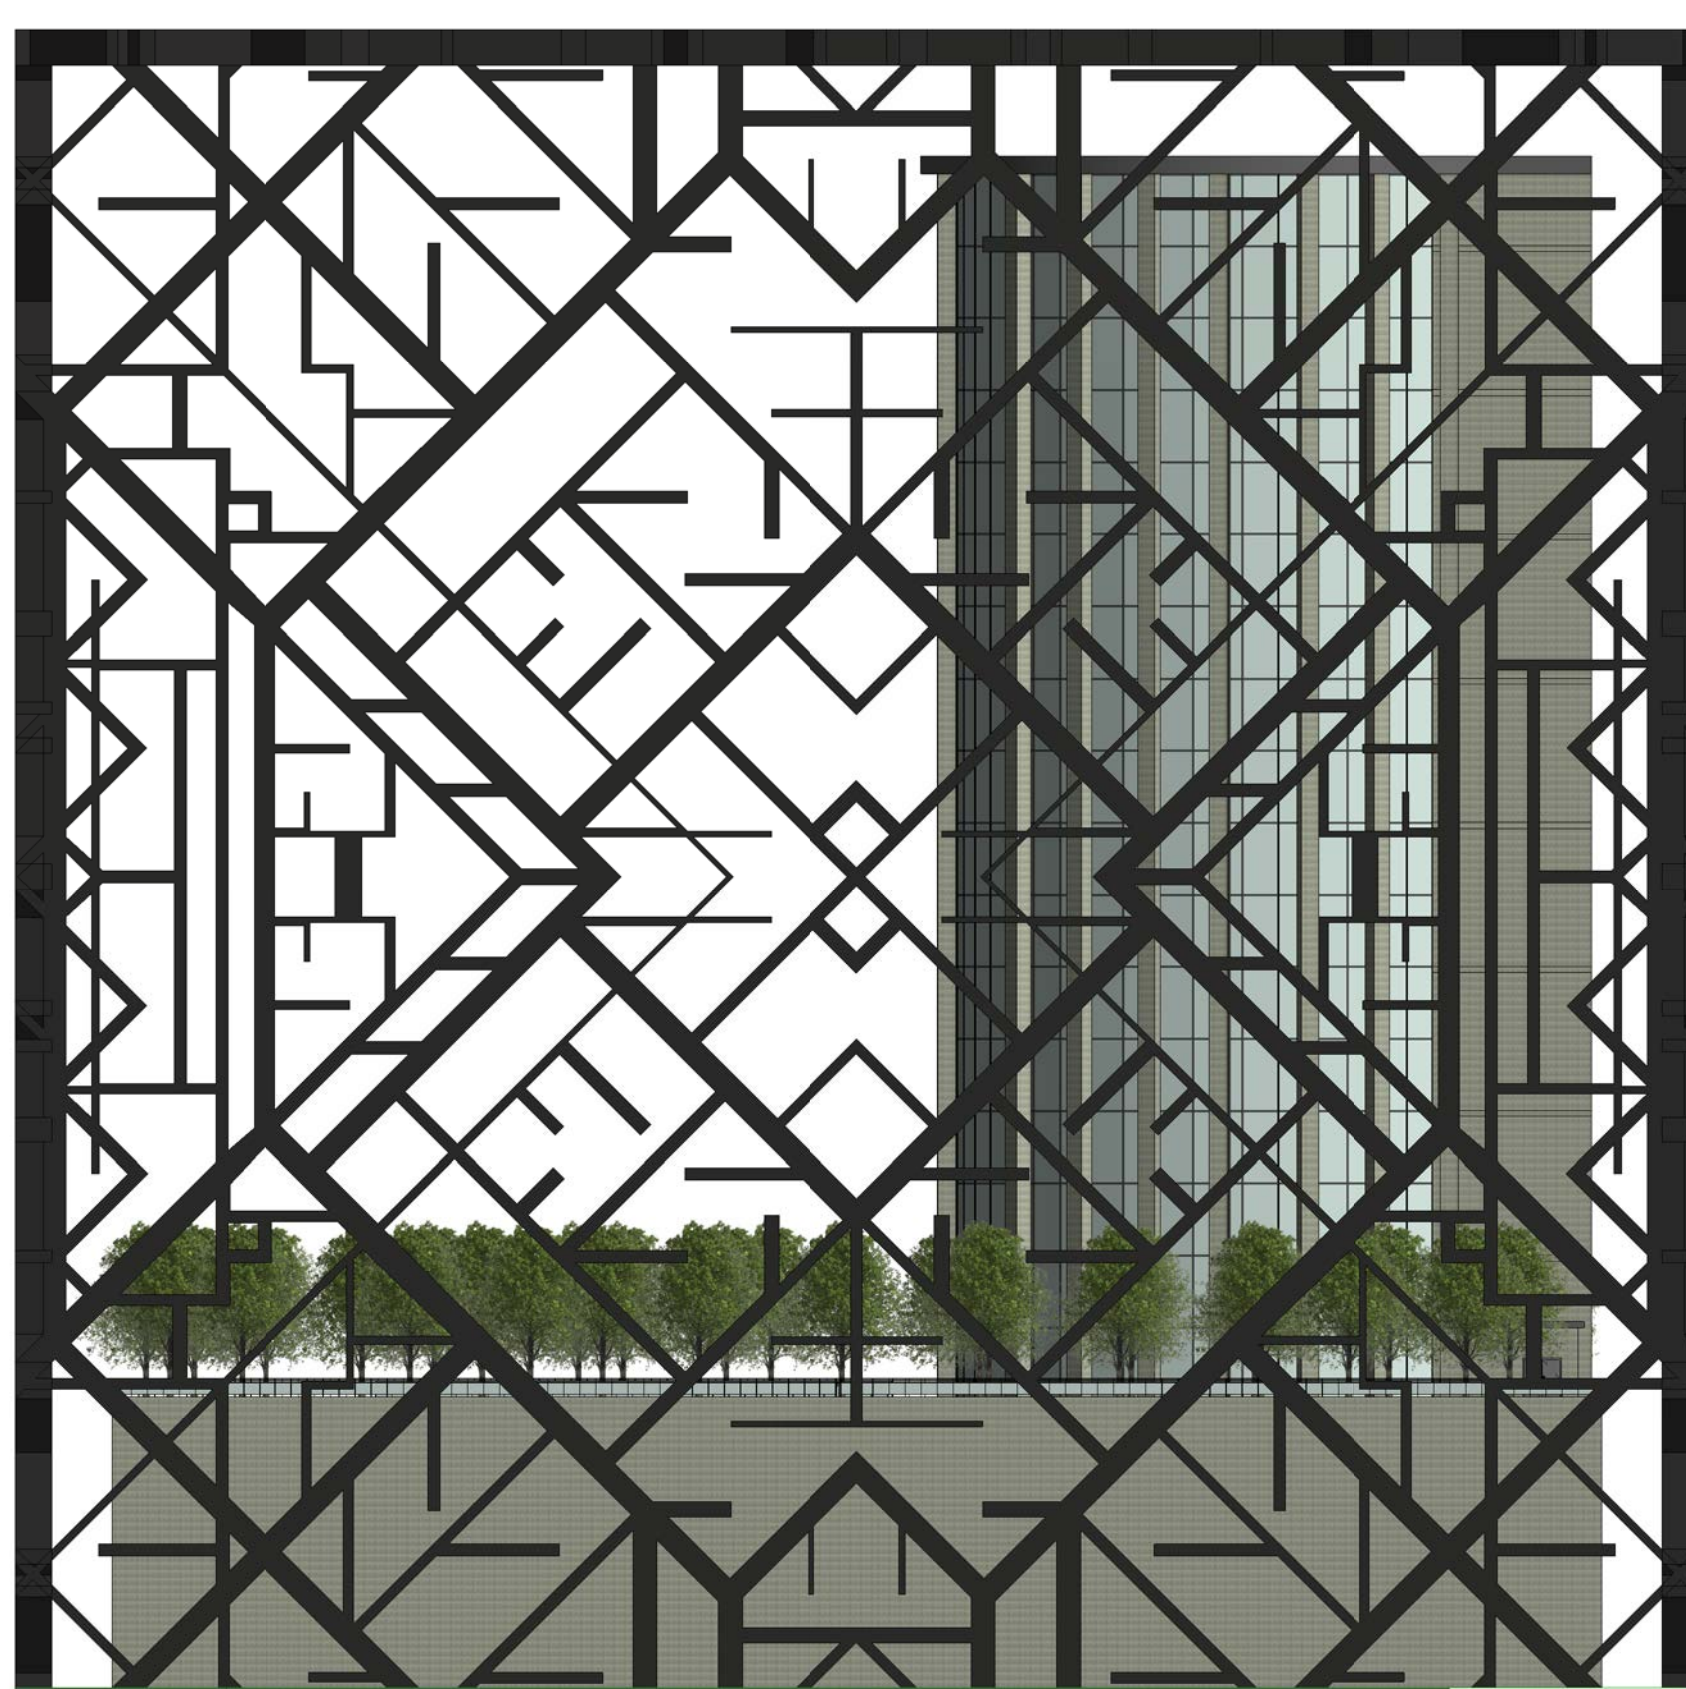

Scale: 1/32" = 1'-0"

South Elevation

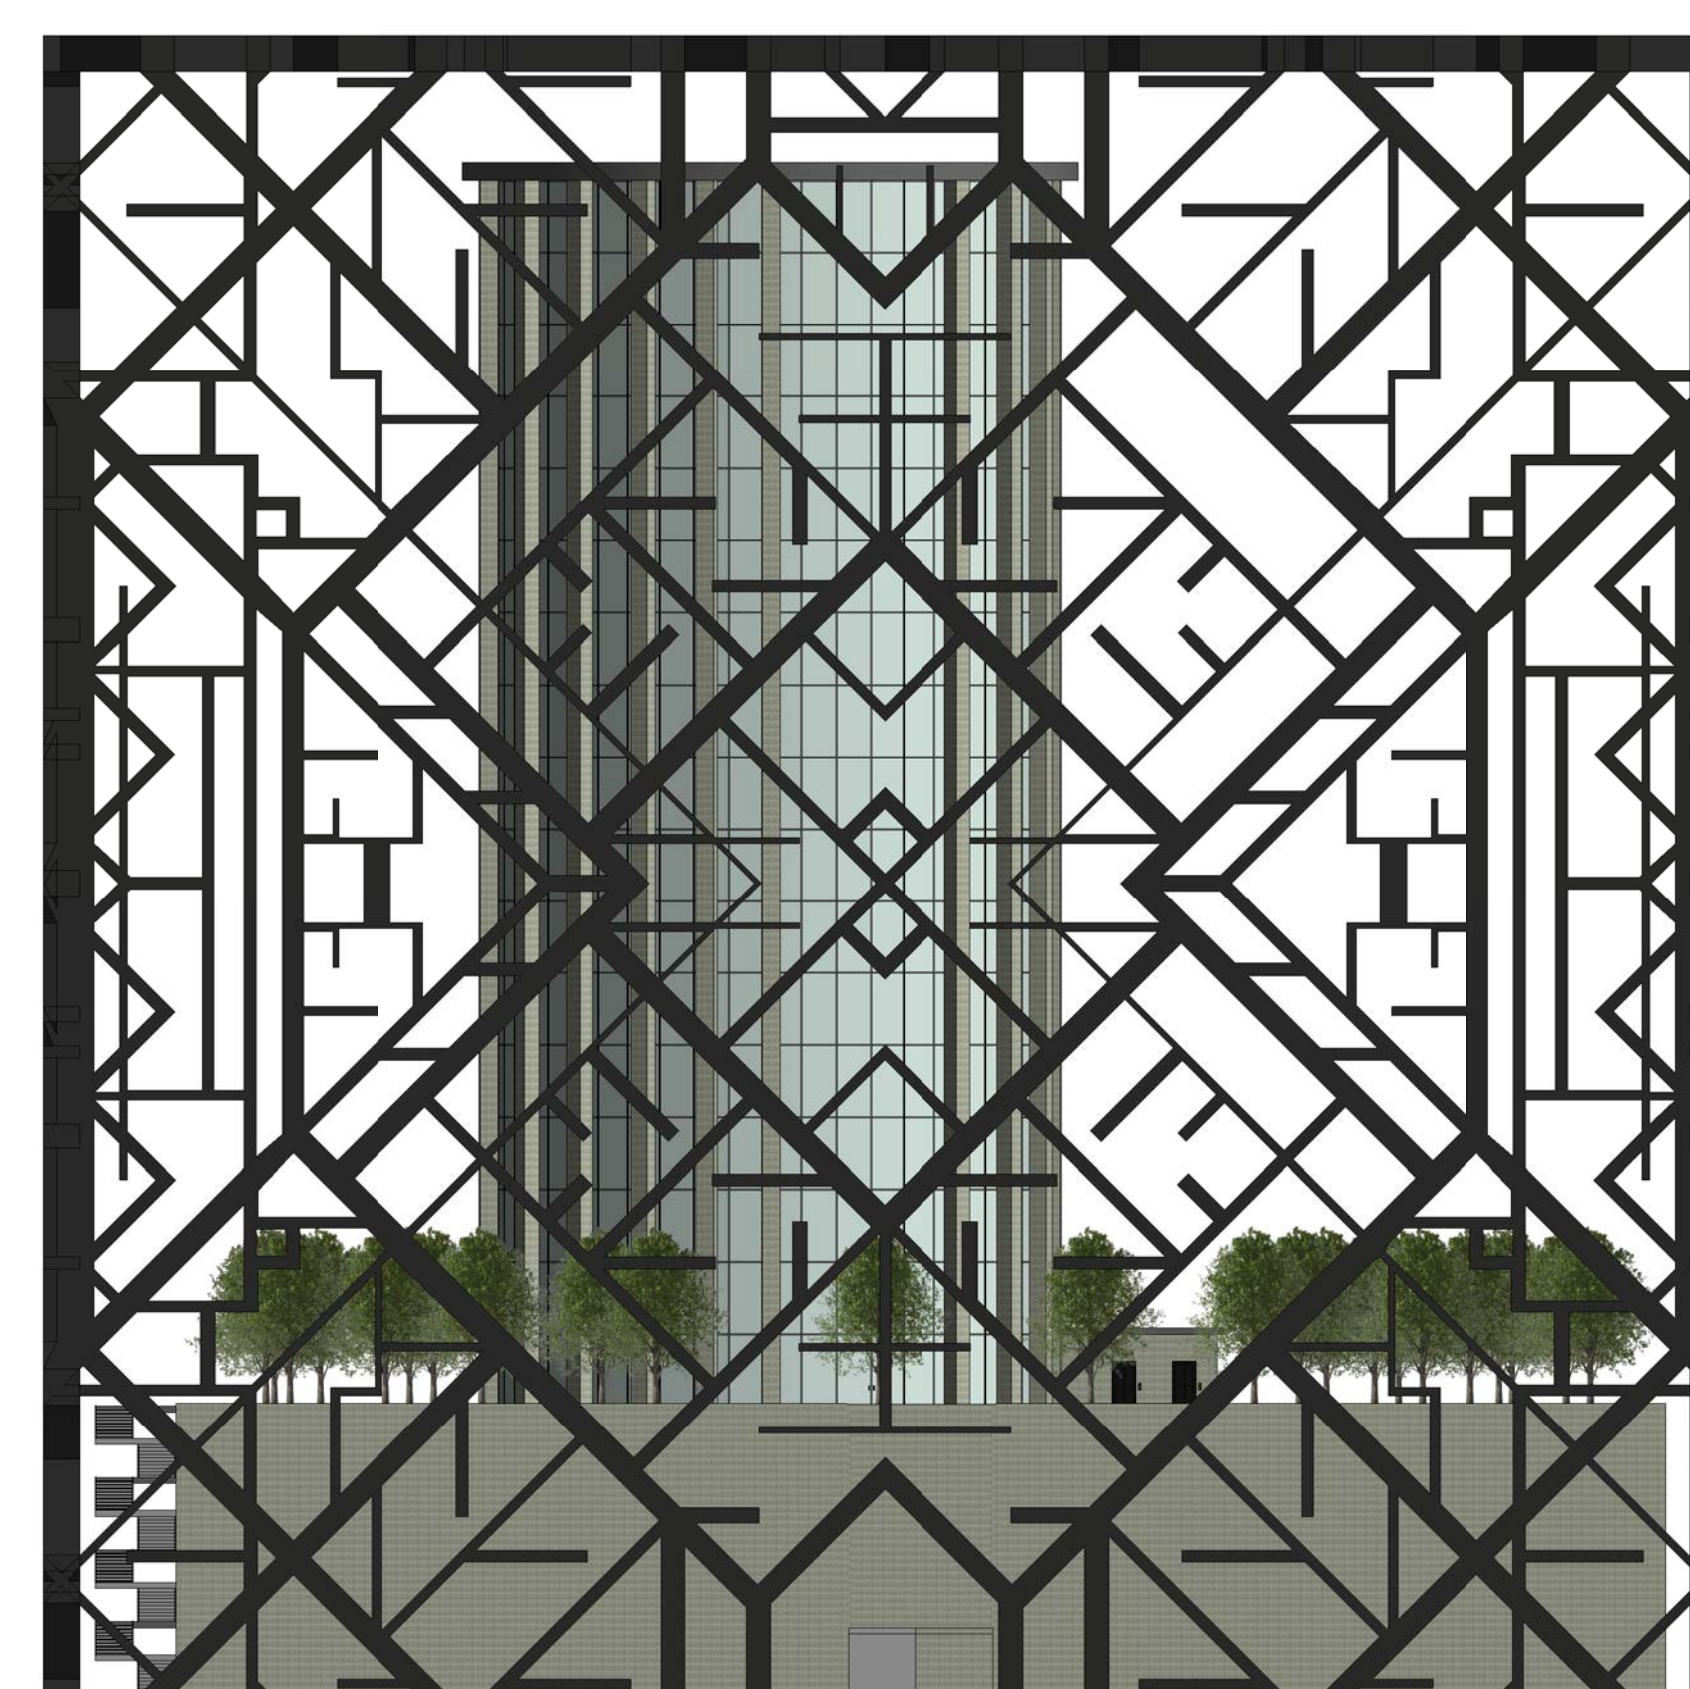

Scale: 1/32" = 1'-0"

