



Roof Plan

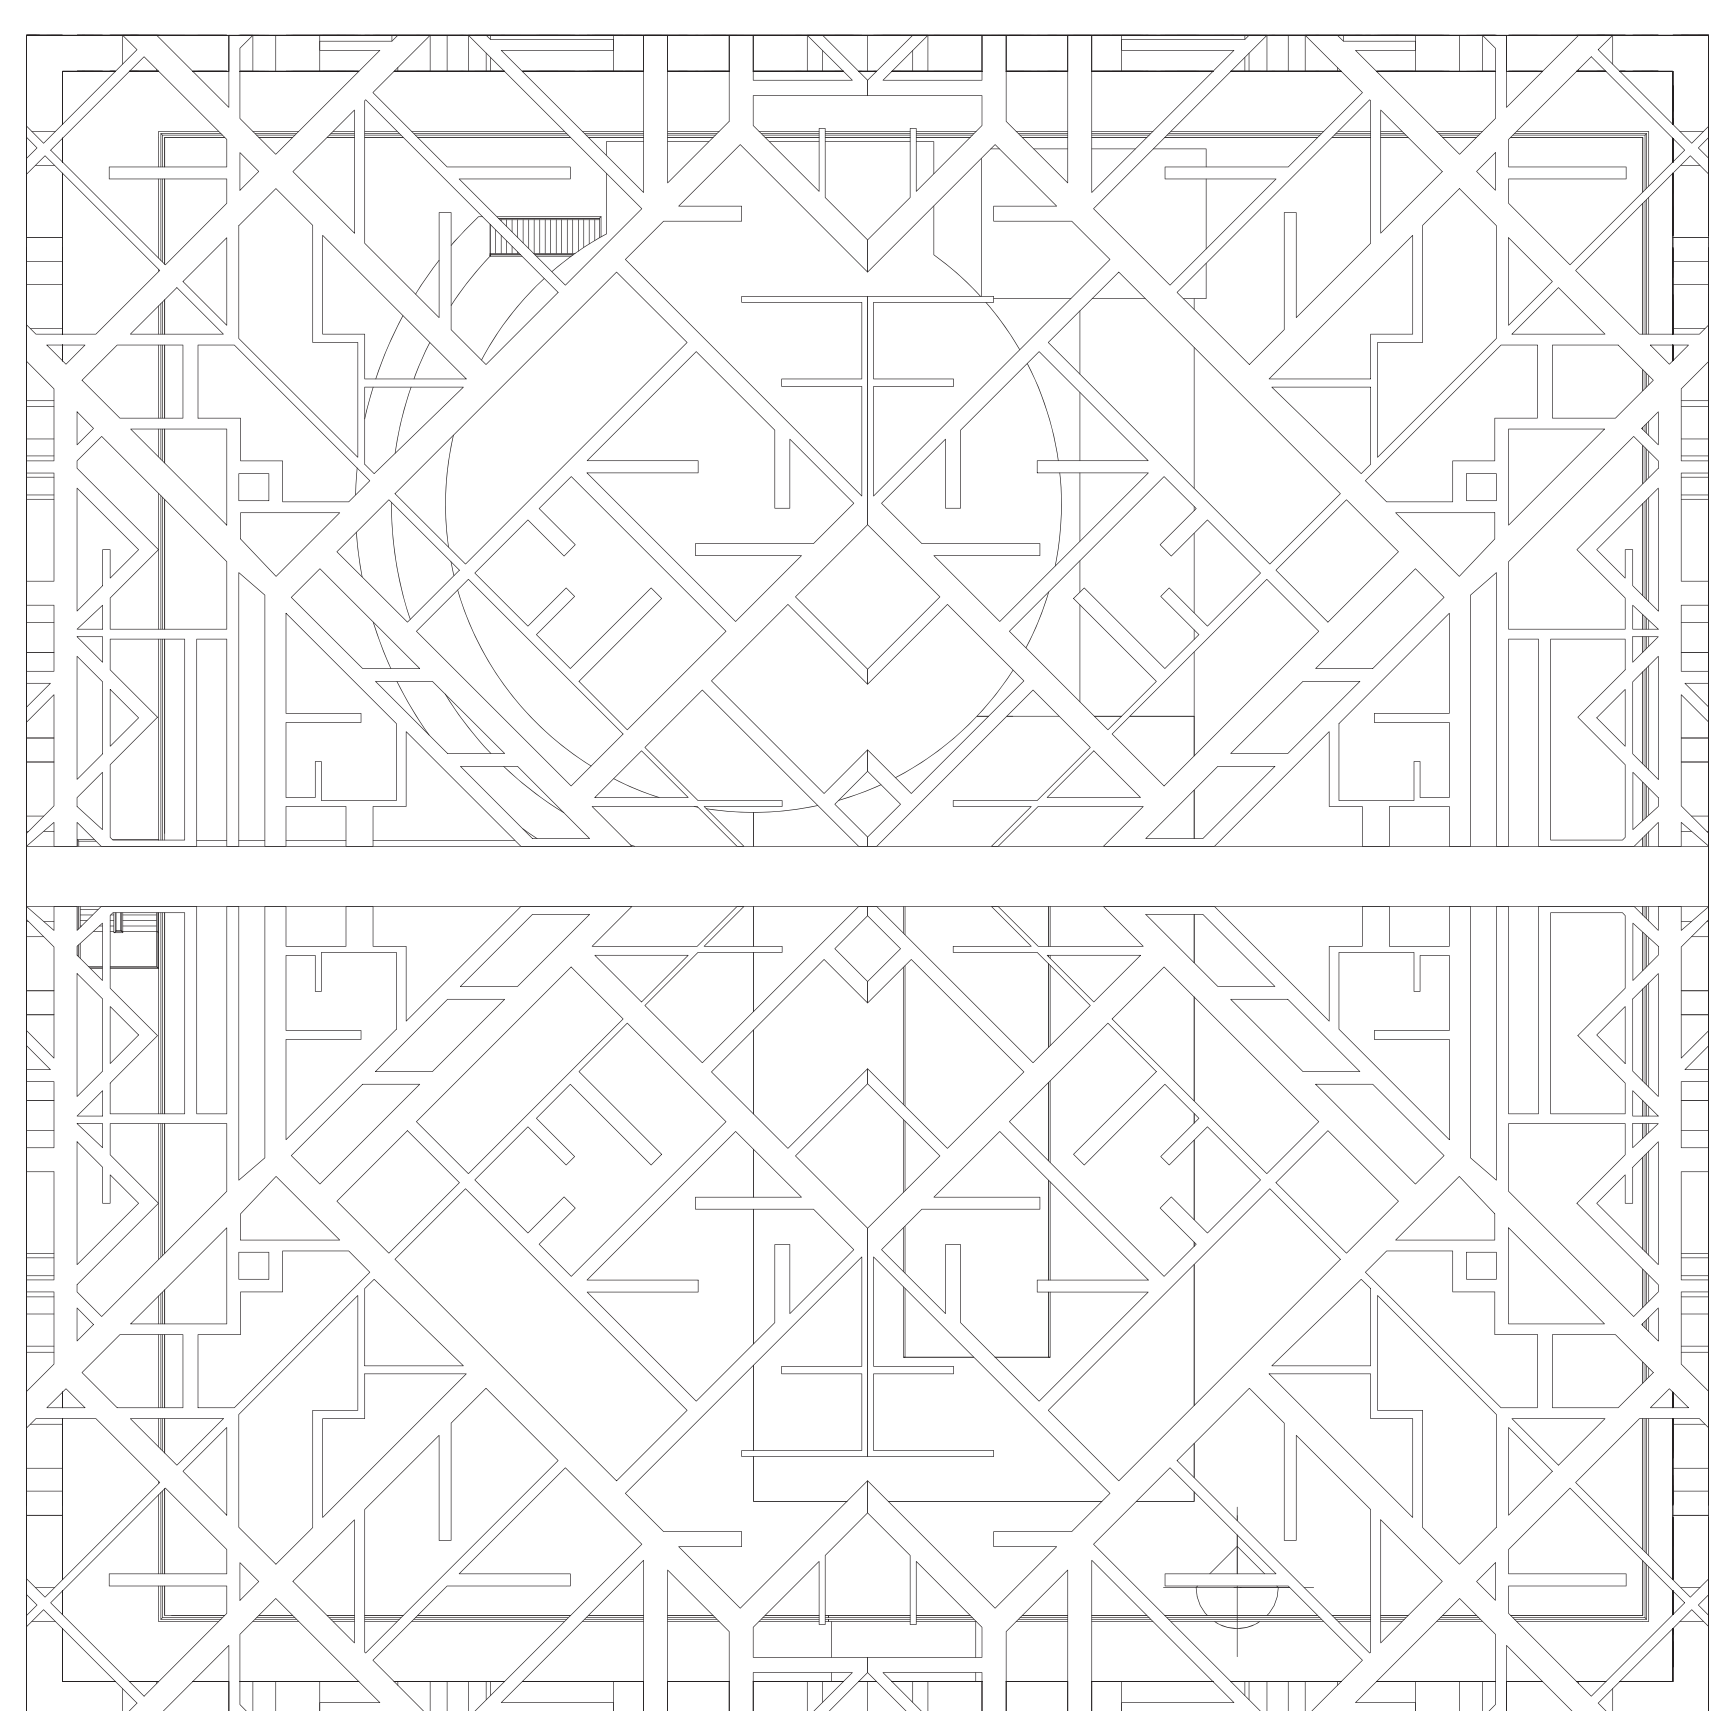


Scale: 1/32" = 1'-0"

Wall Section

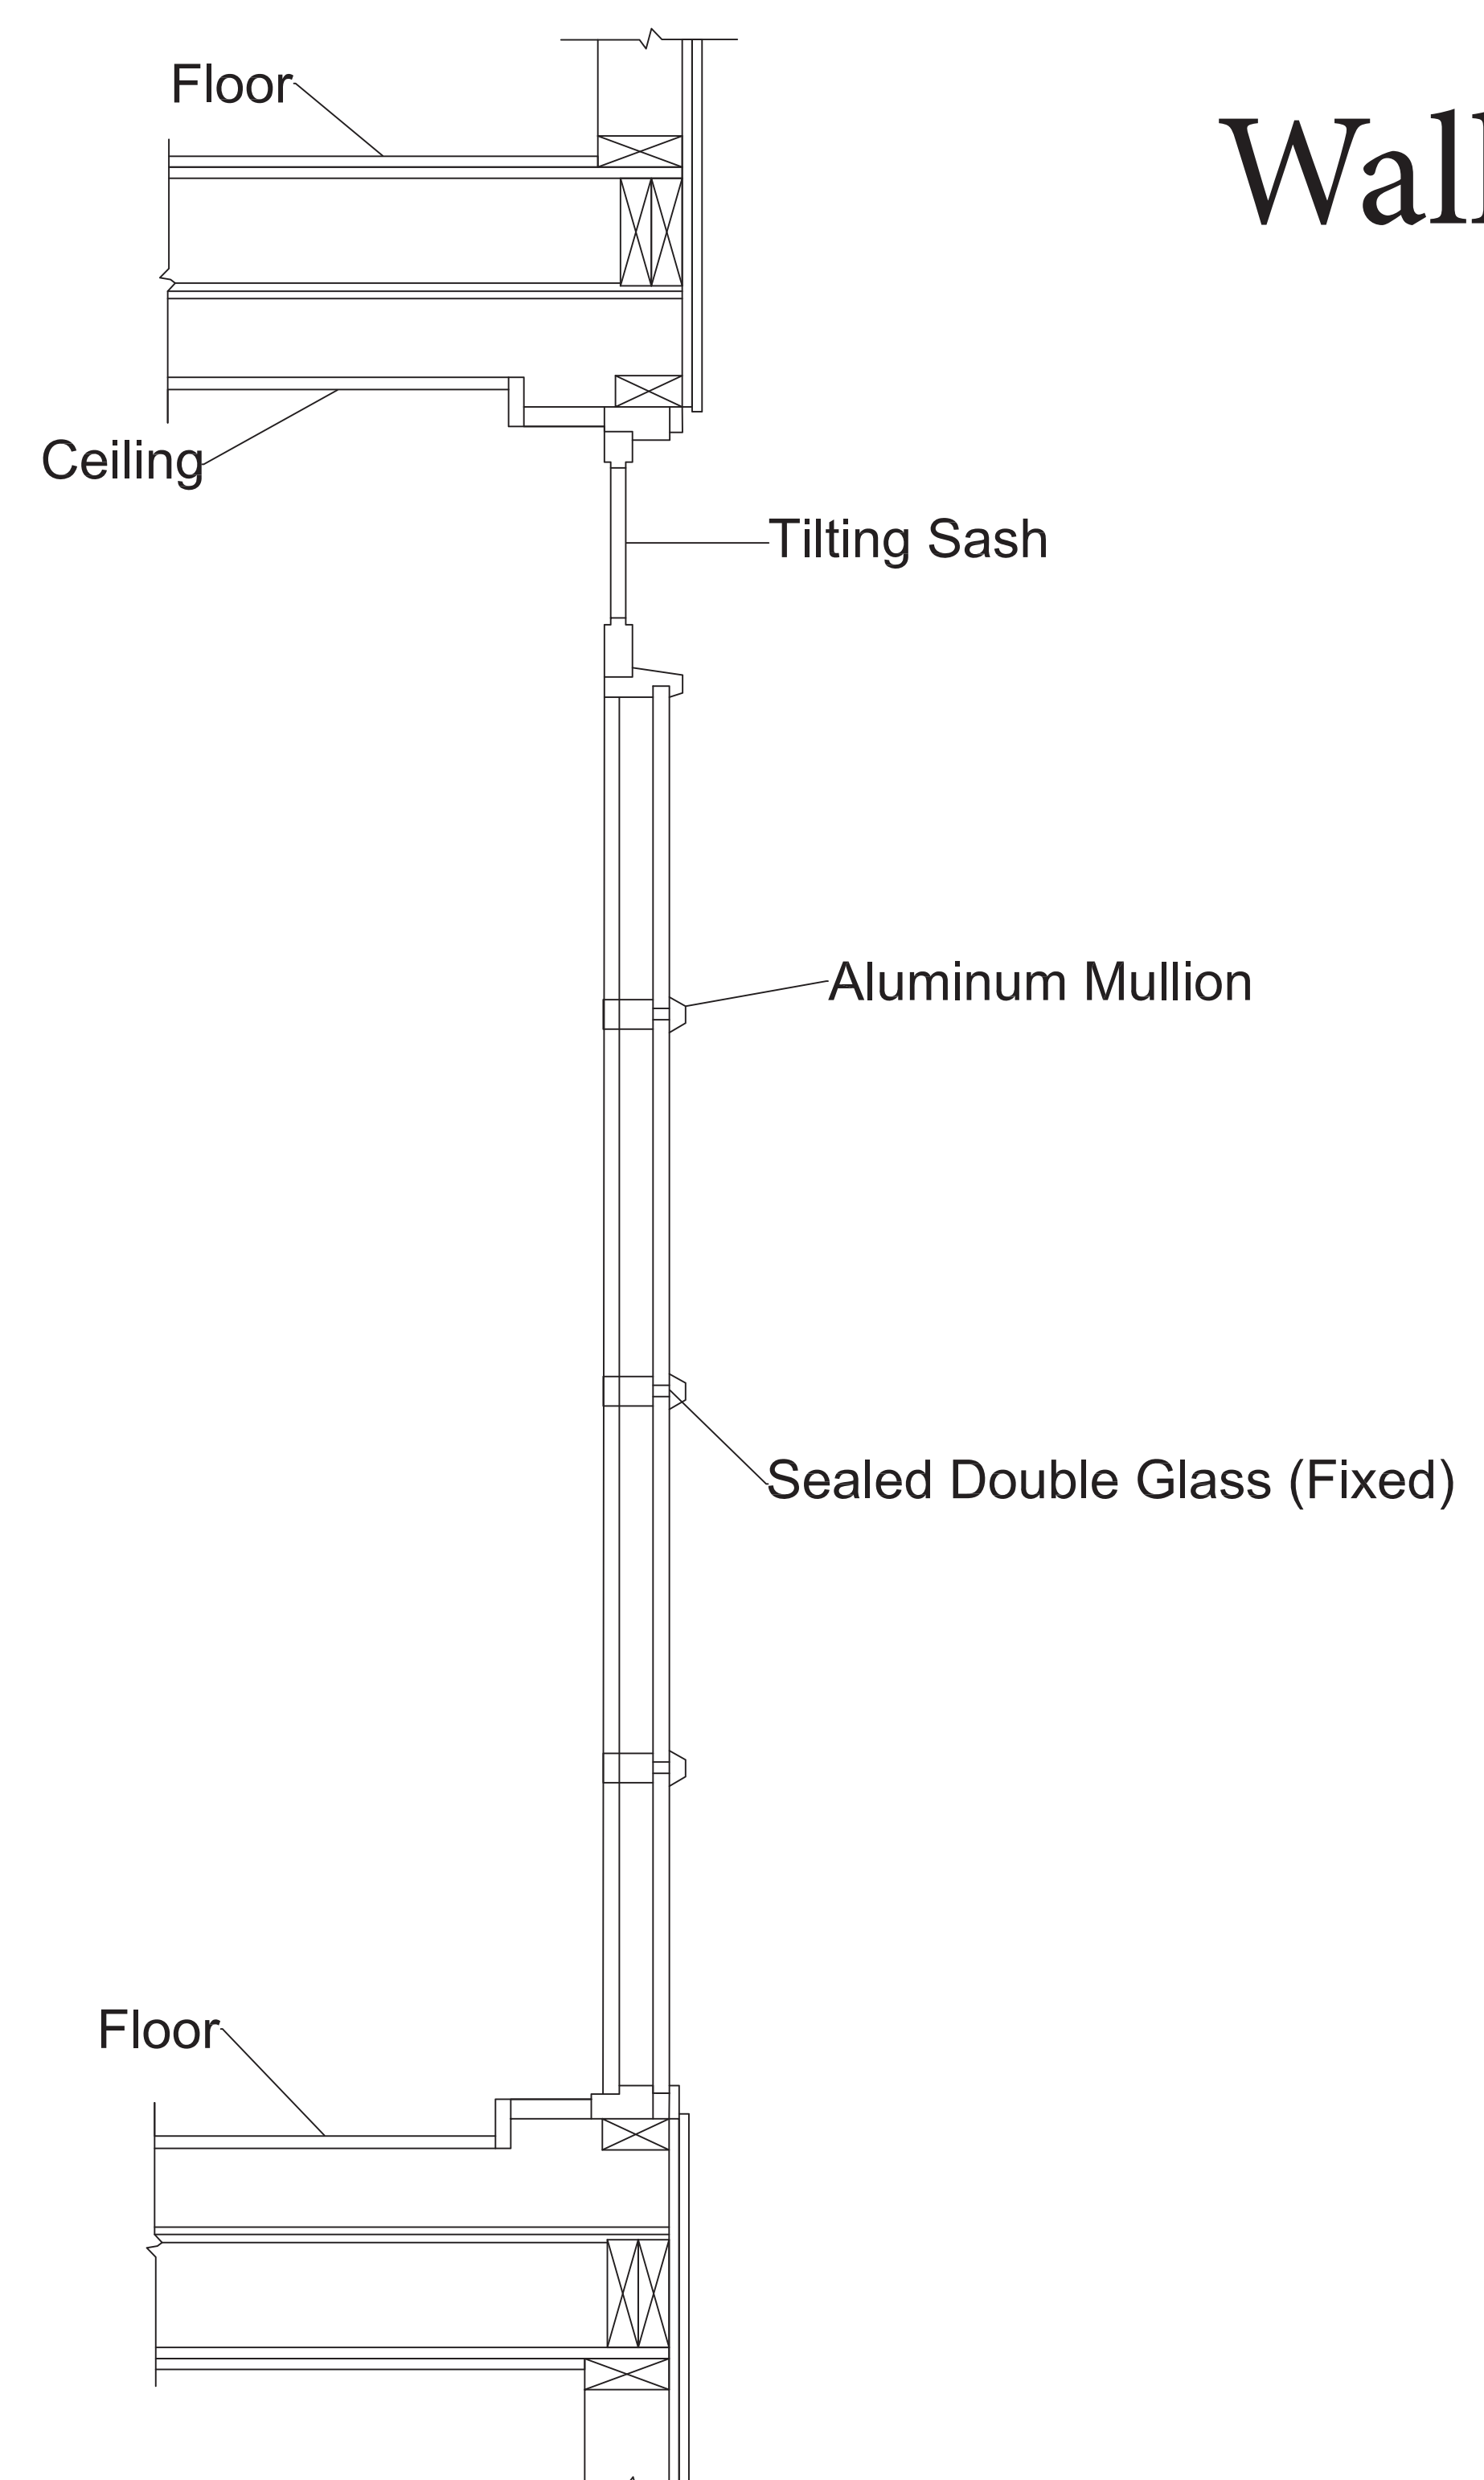

Scale: 3/8" = 1'-0"

Museum Roof Plan

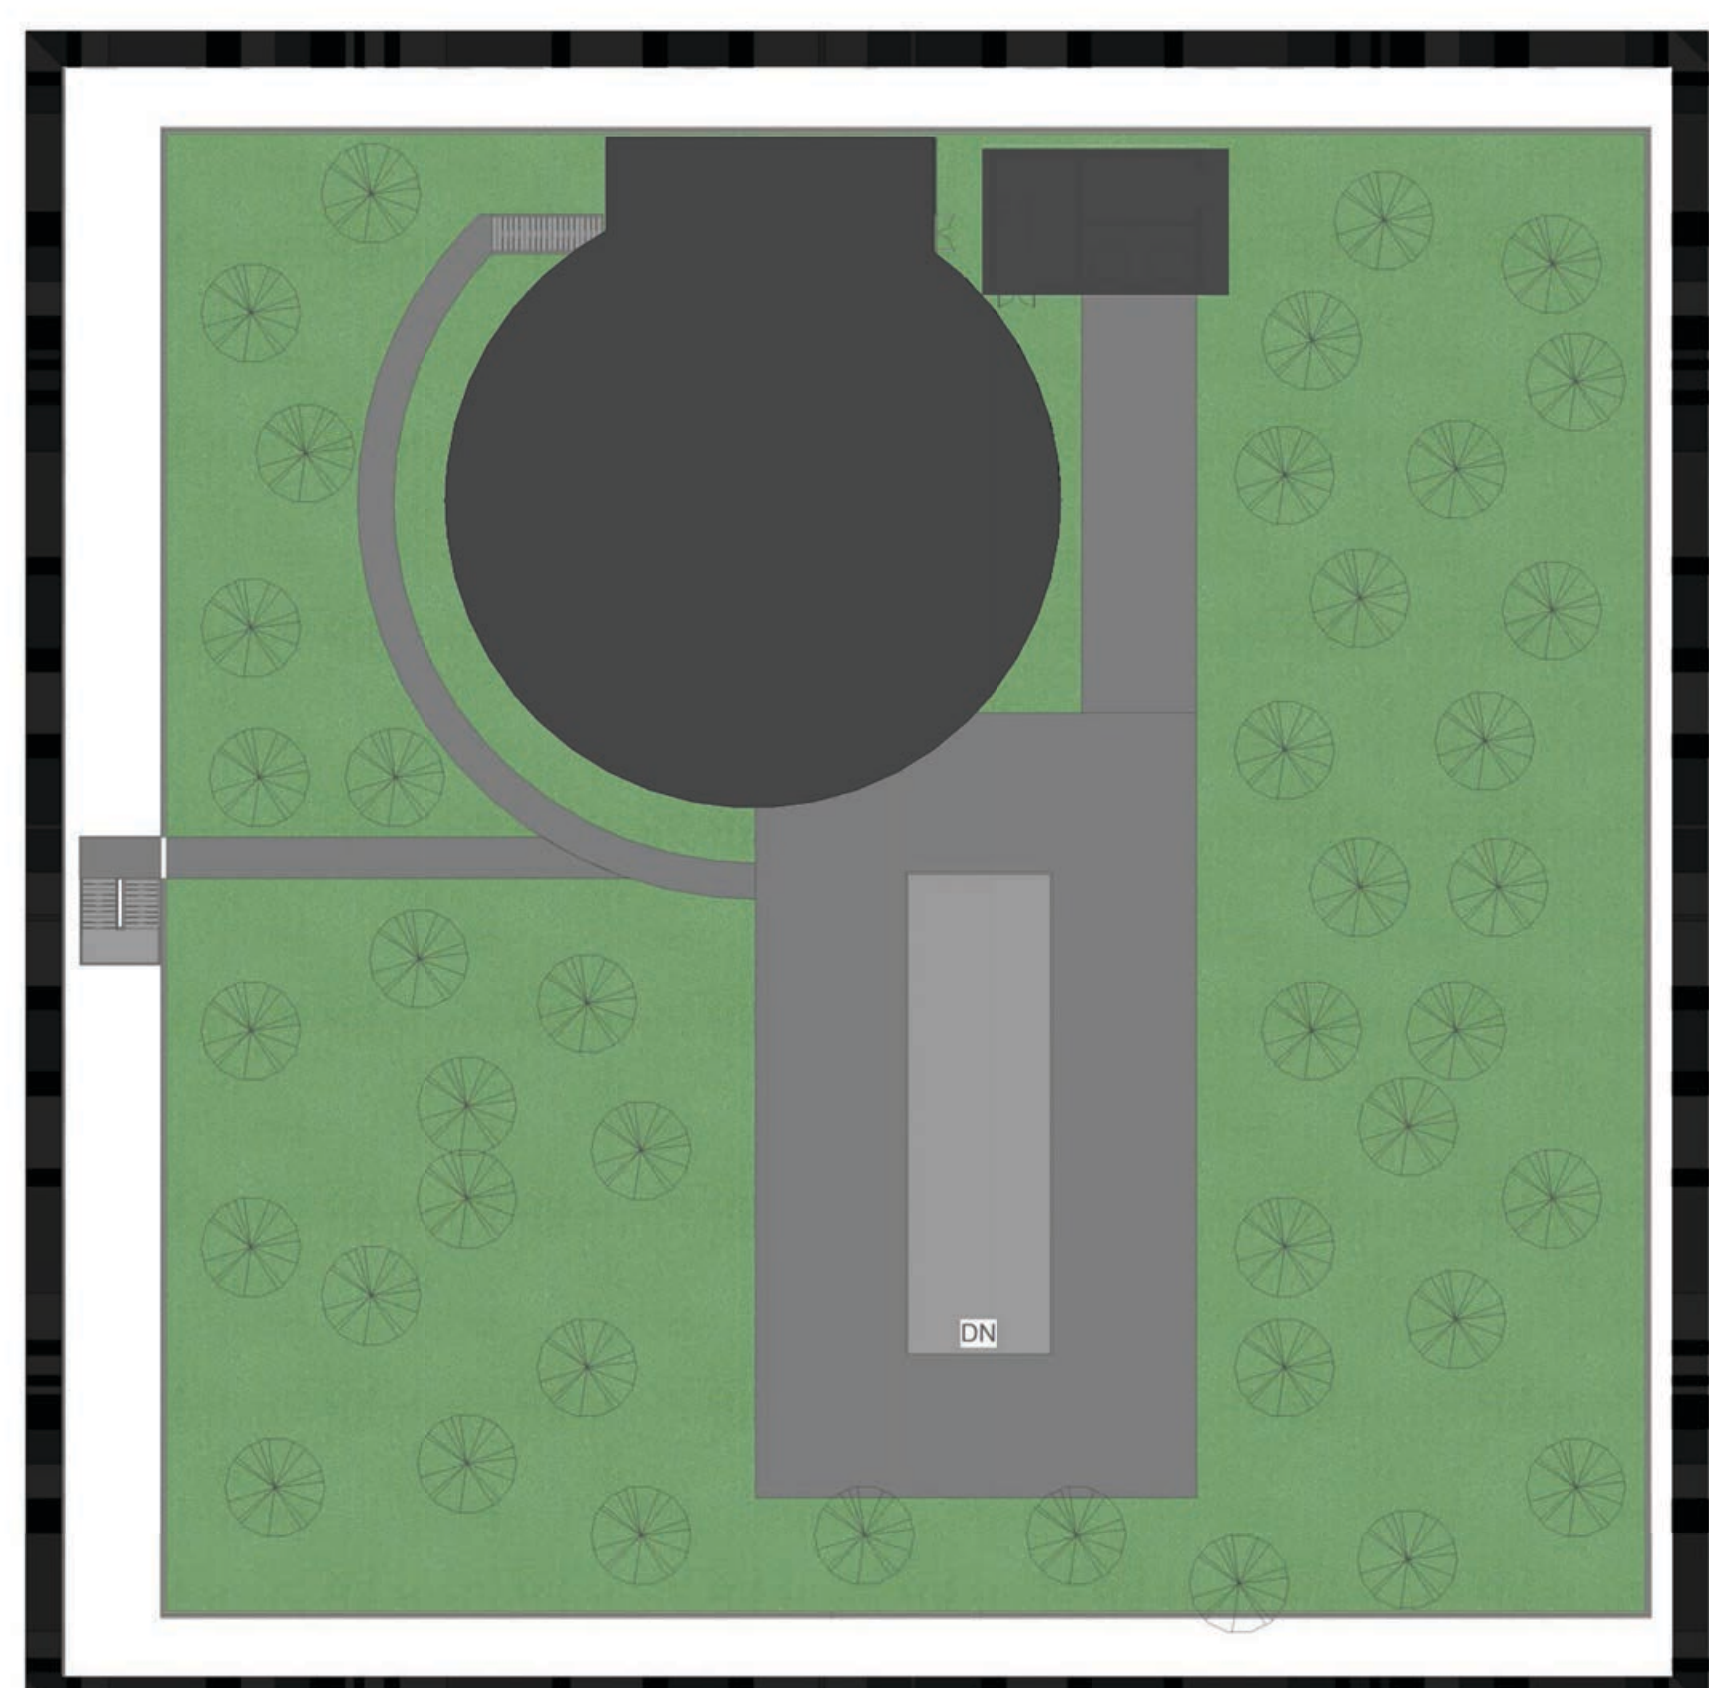

Scale: 1/32" = 1'-0"

Chicago Site



Scale: 1" = 200'

