





A—NORTH/SOUTH SECTION, THROUGH WEST END, LOOKING EAST

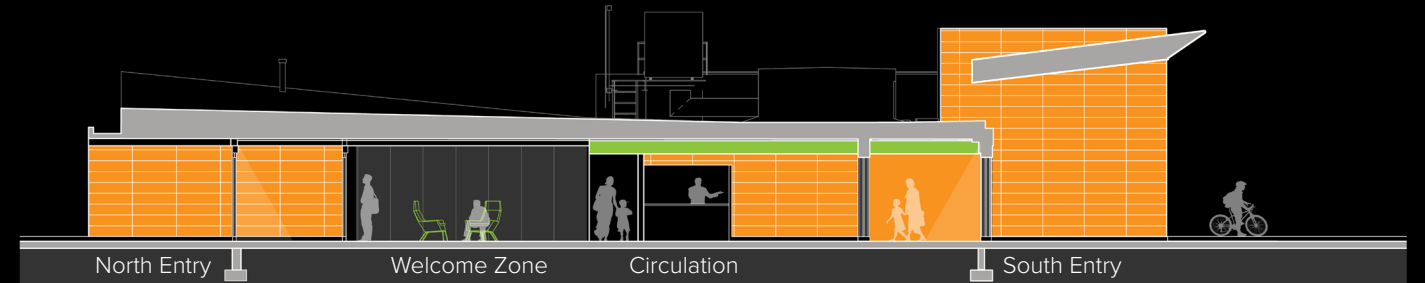

B—NORTH/SOUTH SECTION, THROUGH WELCOME ZONE, LOOKING EAST

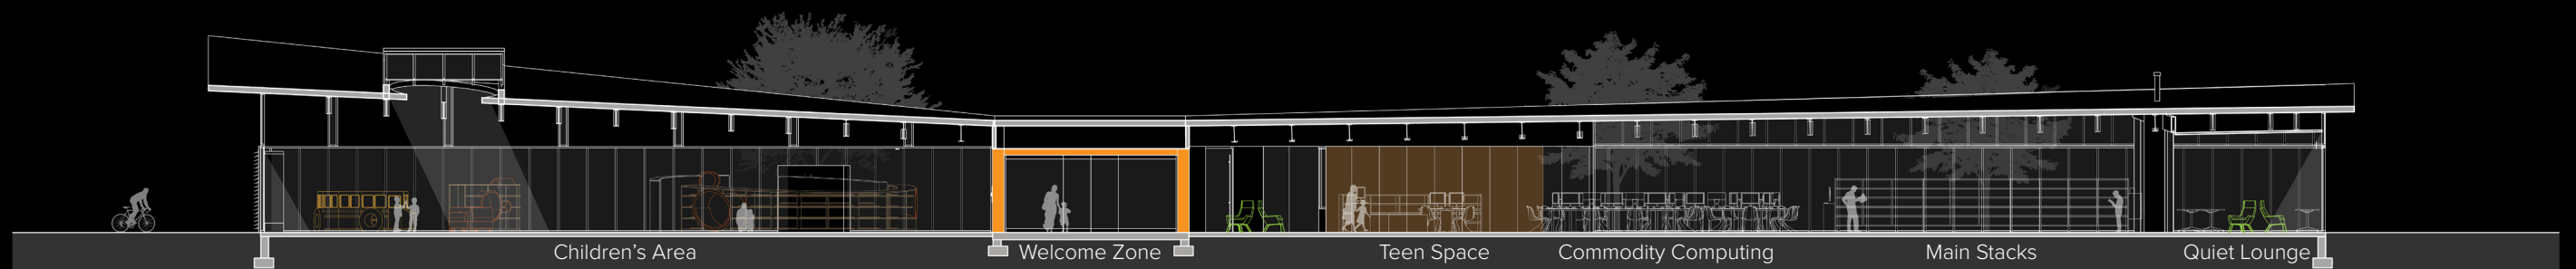

C—EAST/WEST SECTION, LOOKING NORTH