


# ELEVATIONS



WEST ELEVATION

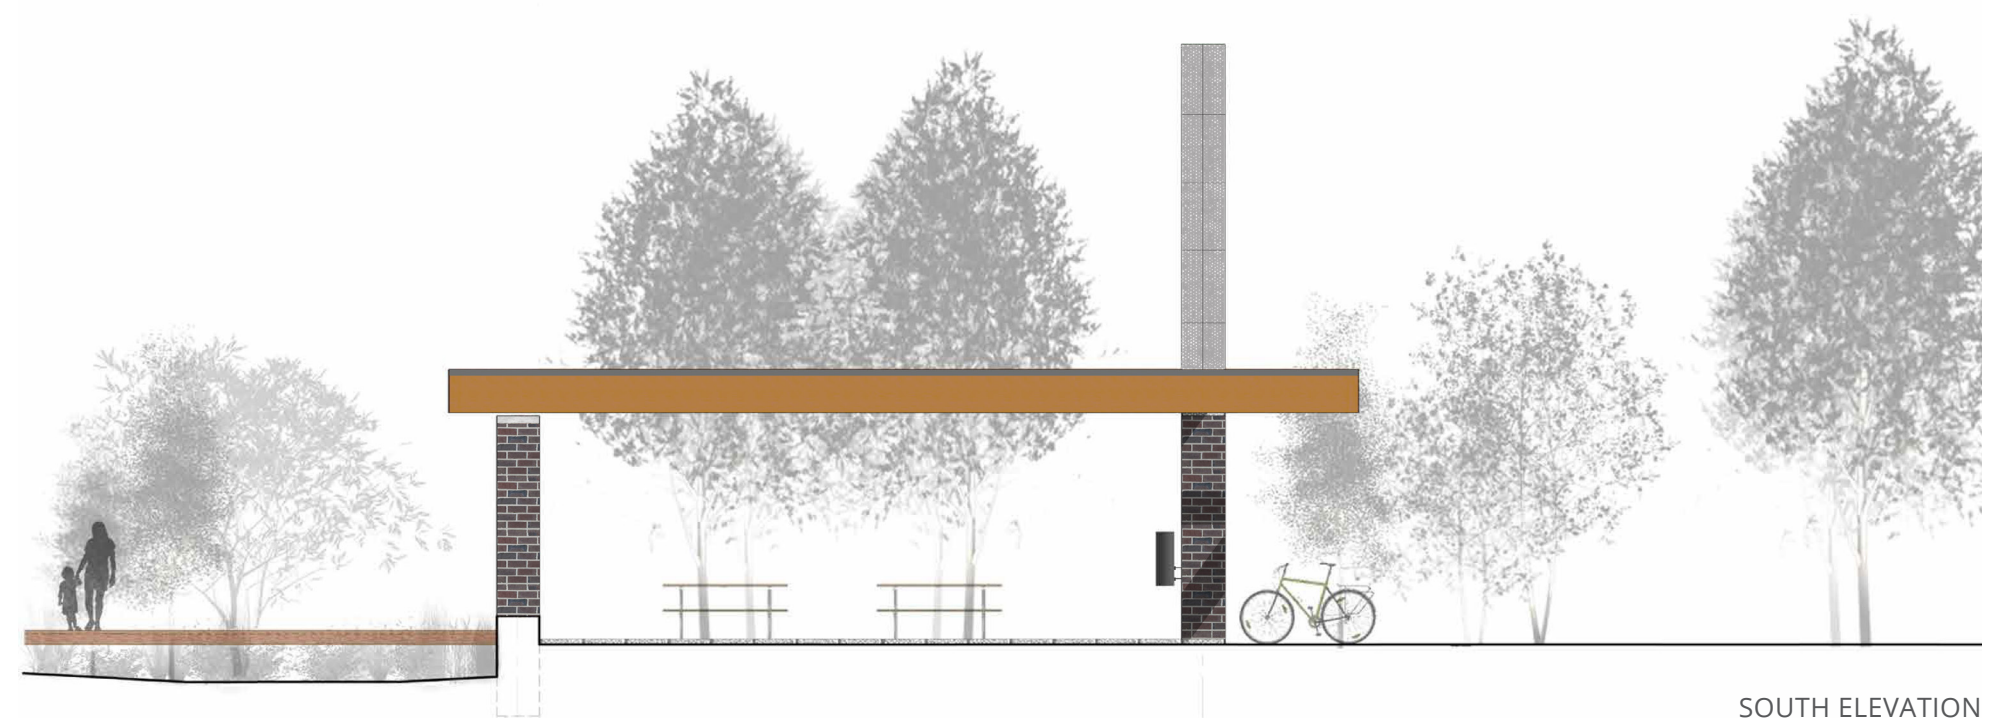

SOUTH ELEVATION