


NEW CONSTRUCTION

HISTORIC RENOVATIONS

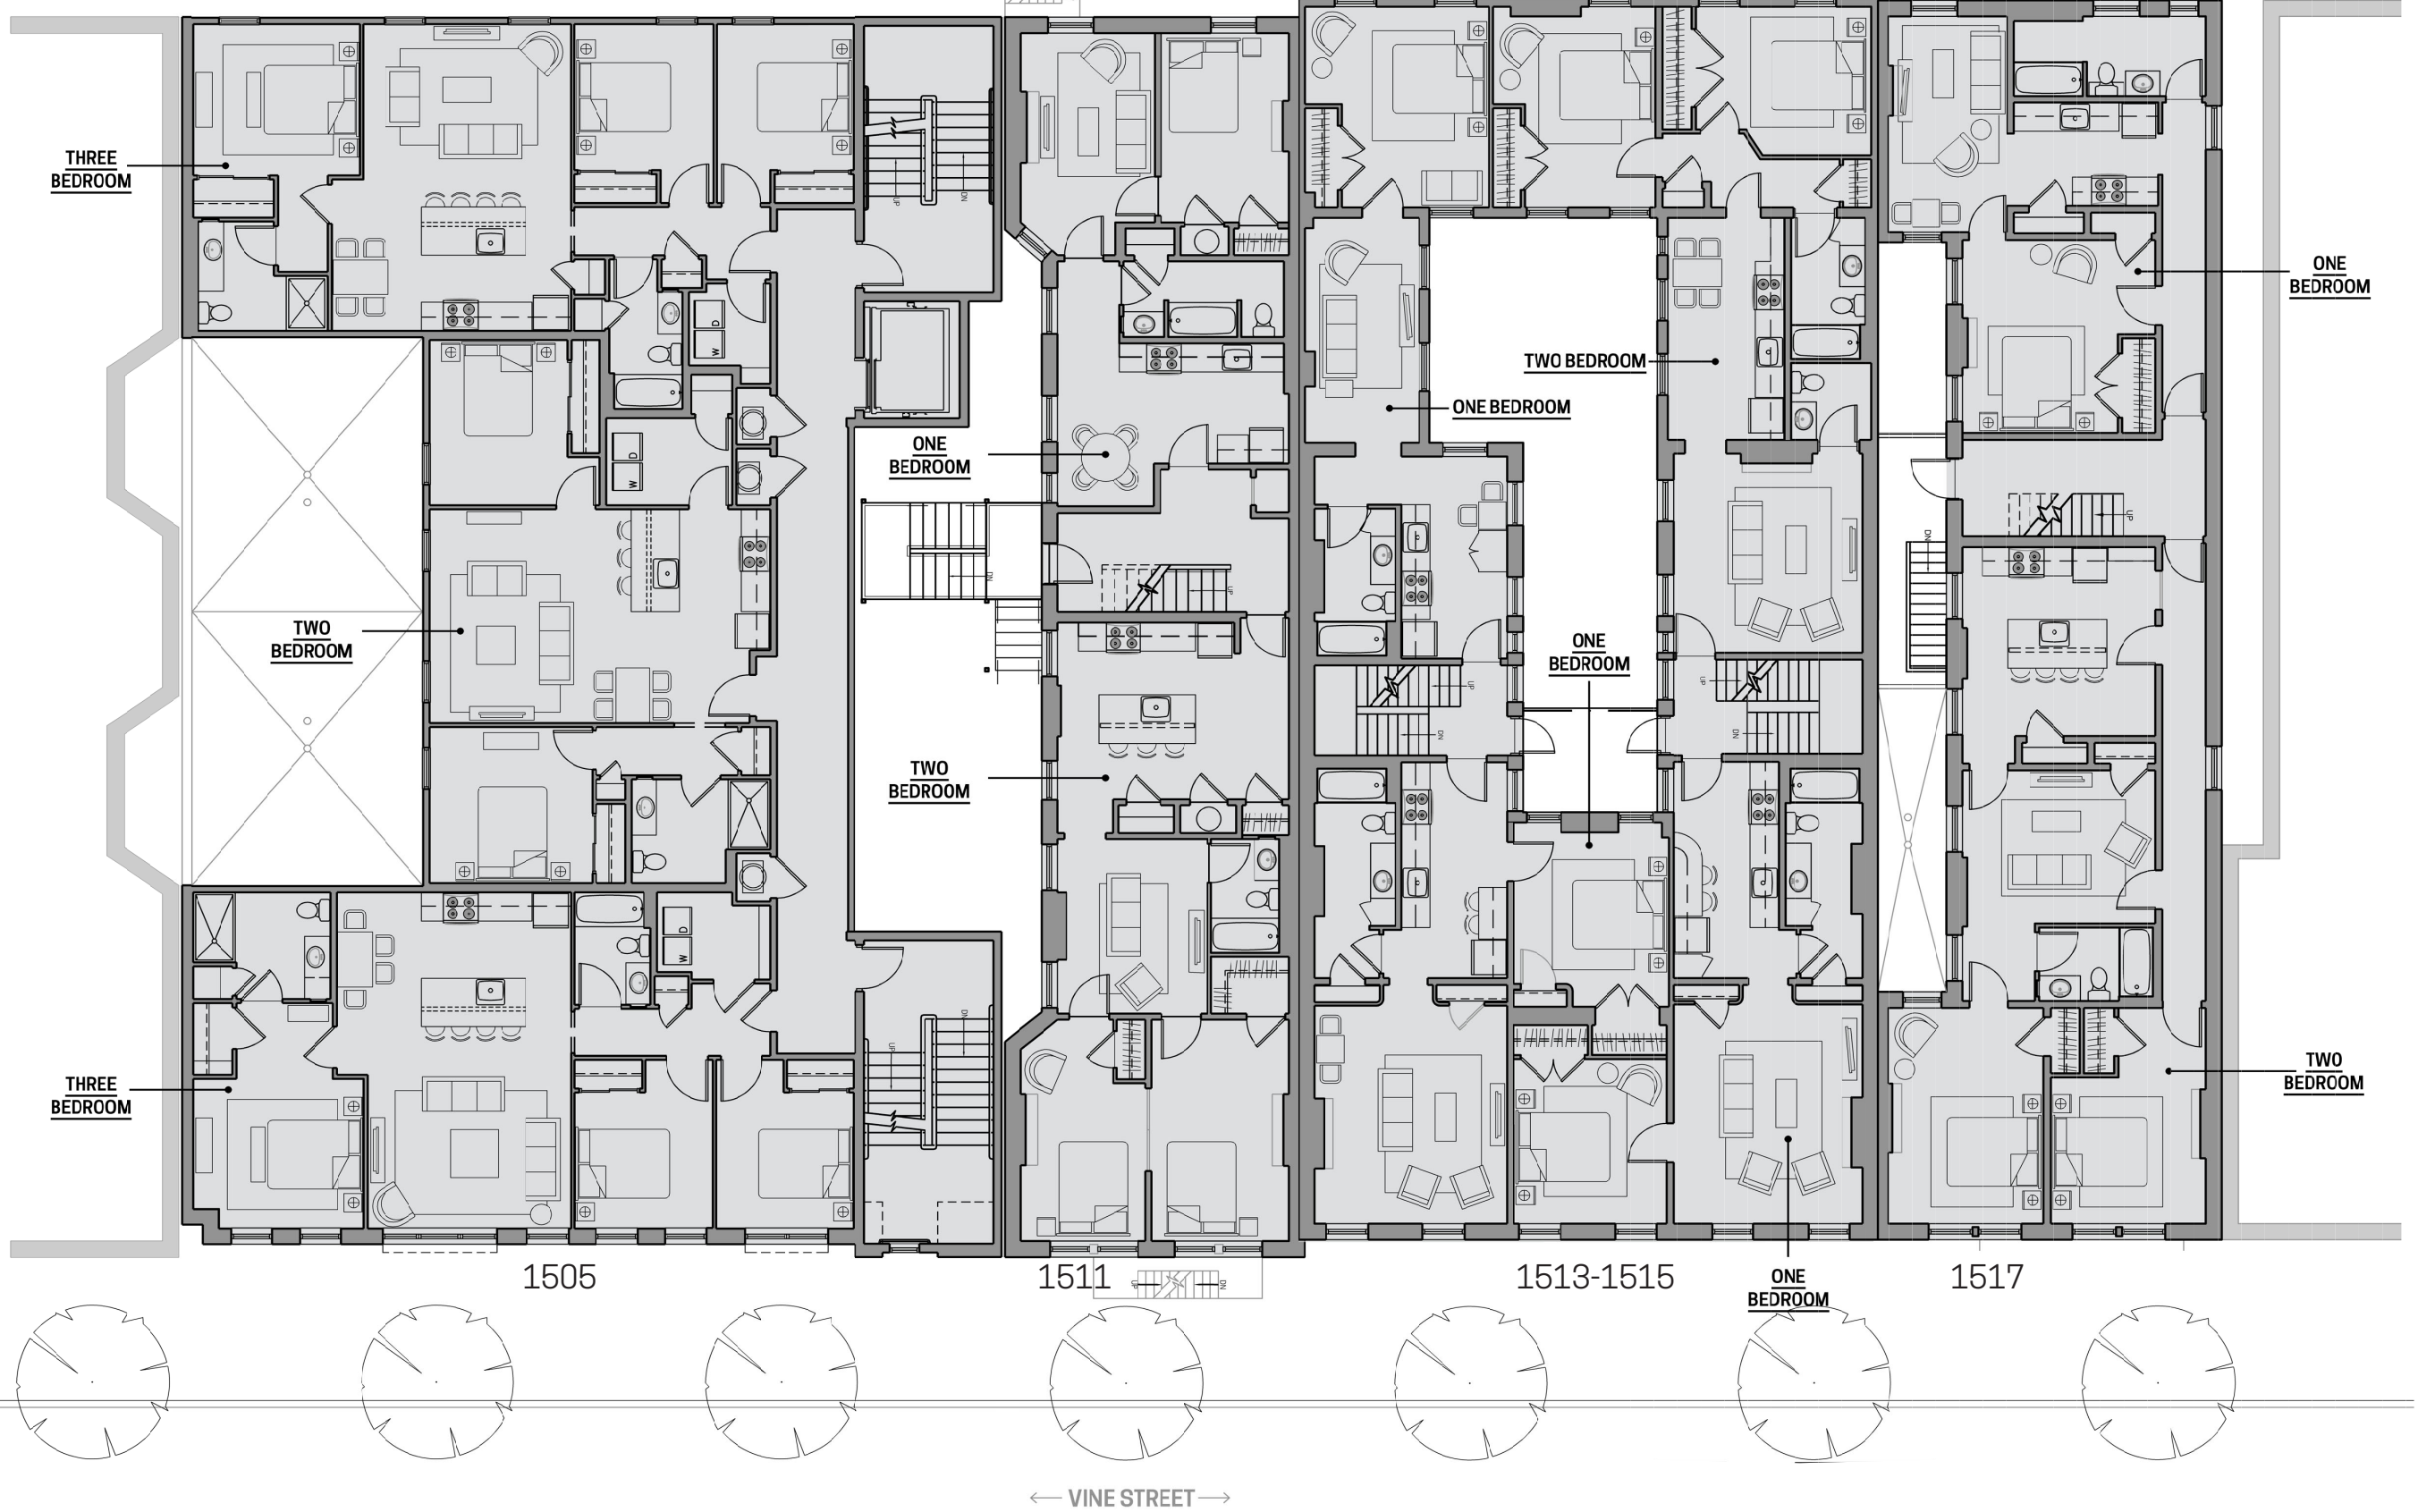

1505

1511

1513-1515

1517

← VINE STREET →

**SECOND FLOOR PLANS:
1505-1517 VINE STREET**

