

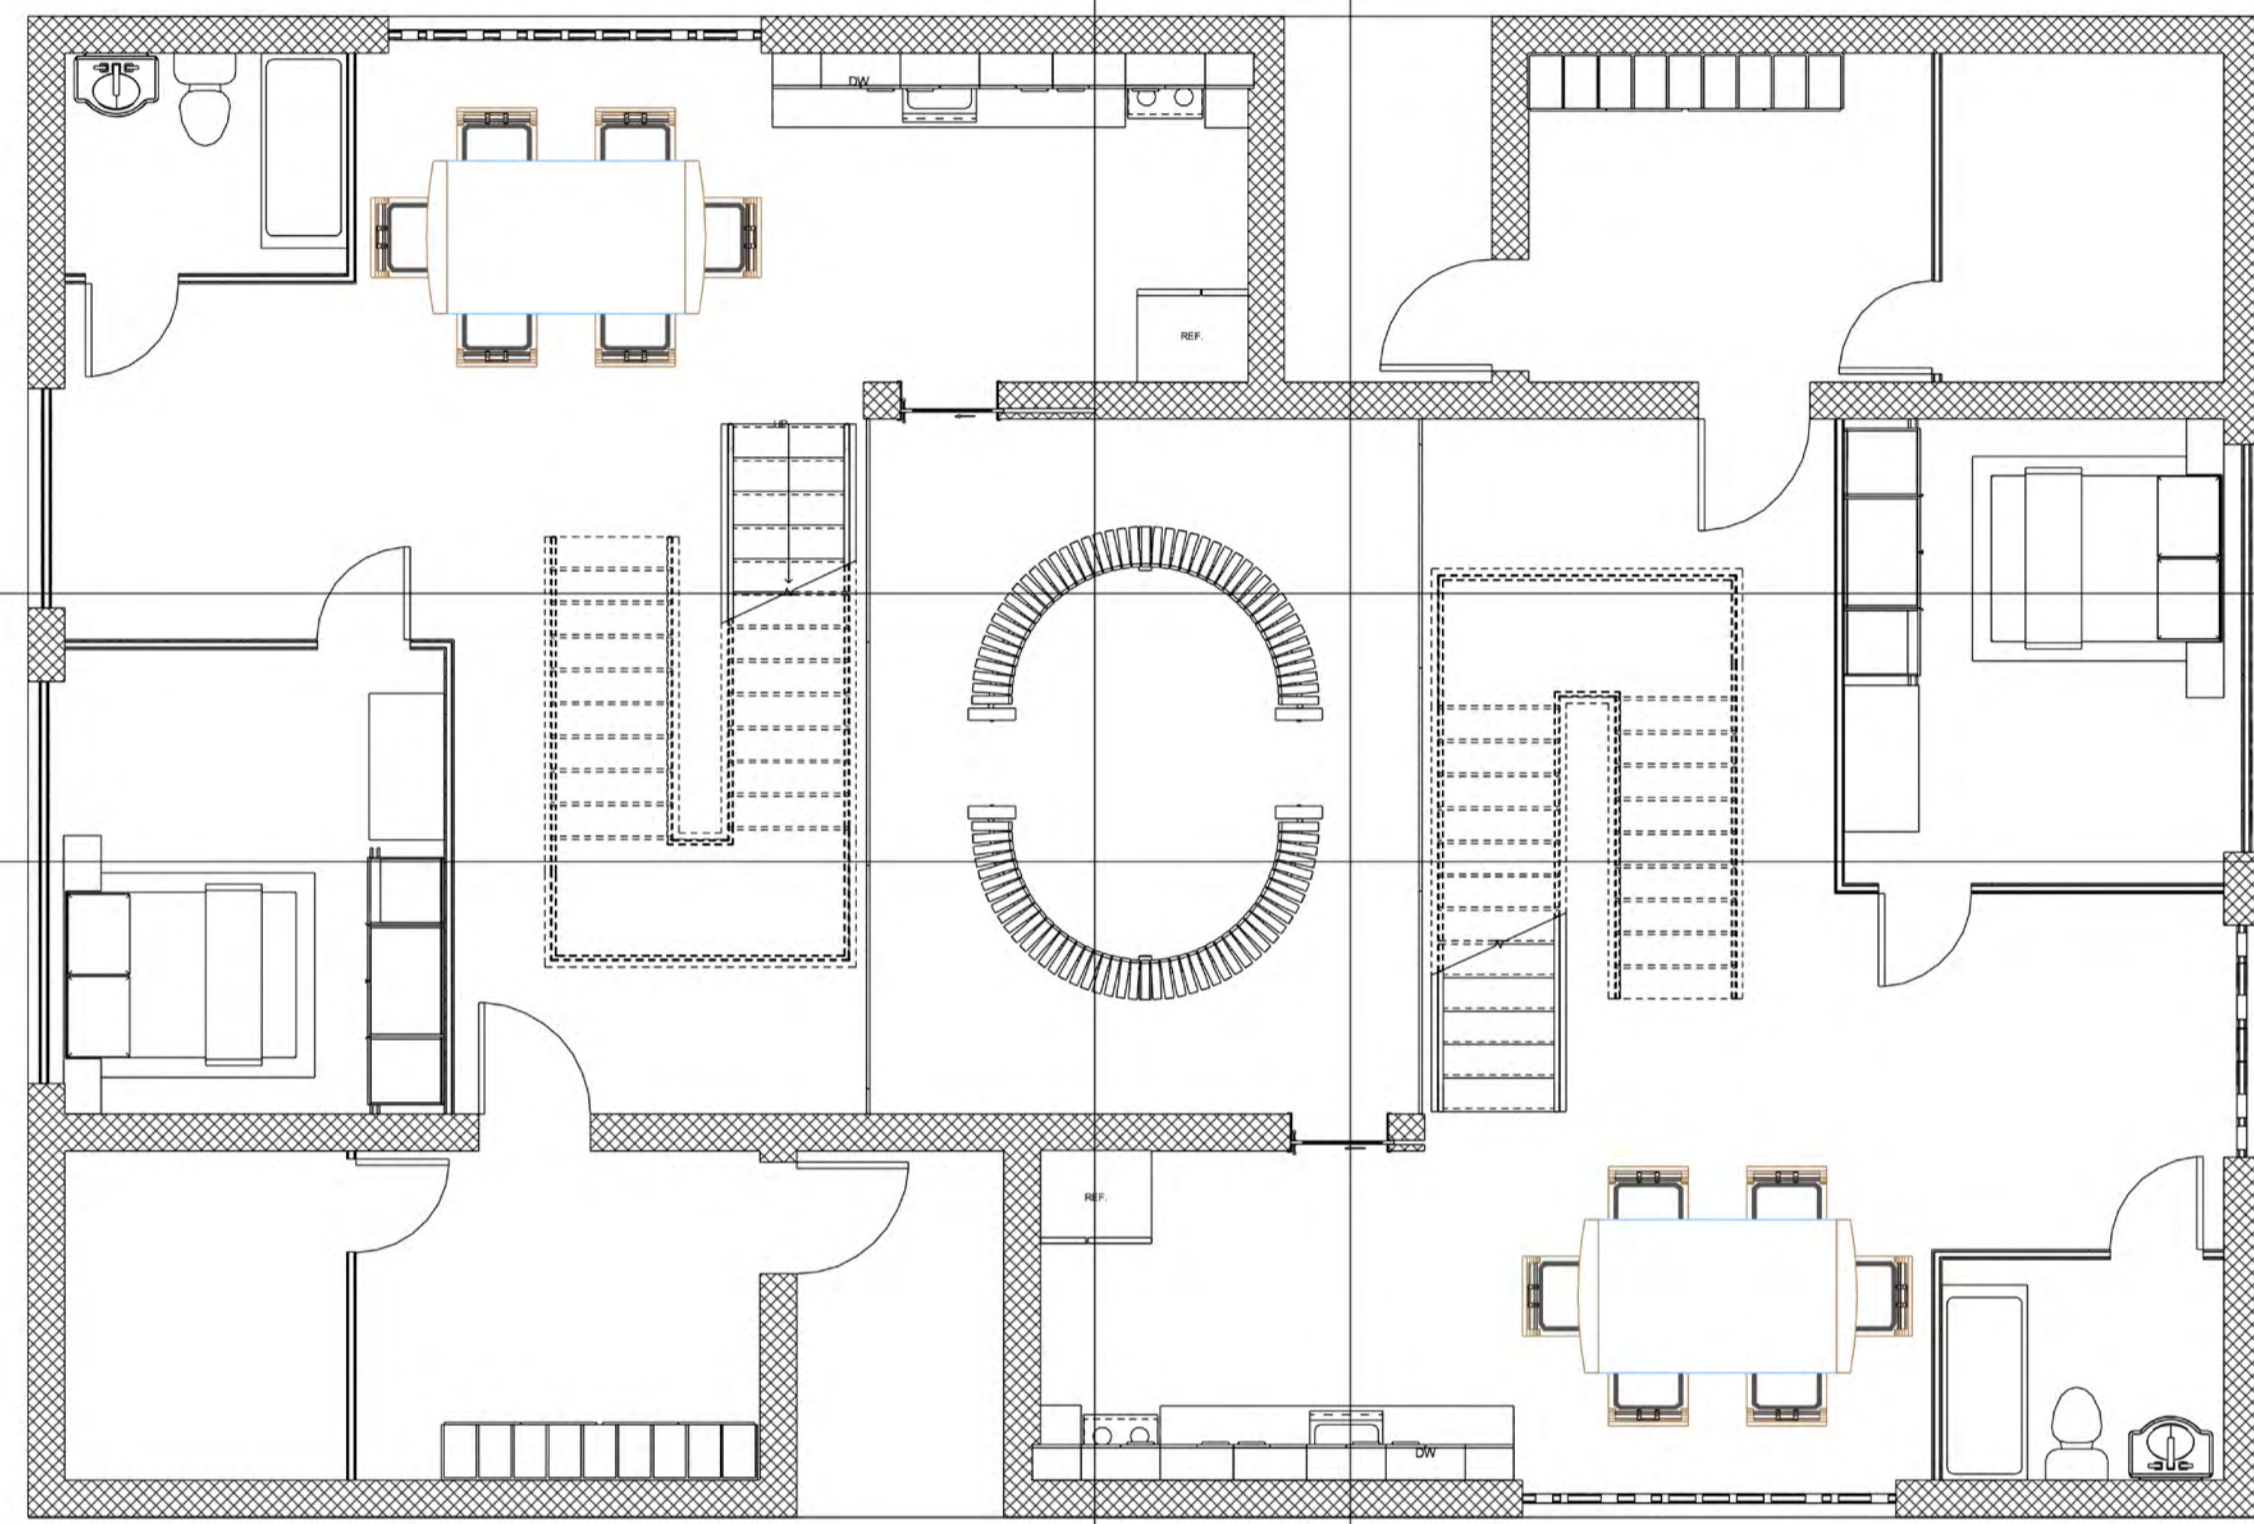


Z'A'ATARI FUTURE HOUSING

This is the housing that holds 2 families.
It incorporates the details of traditional syrian housing which are big courtyard (social gathering area) and Mashrabiya (sun screen)

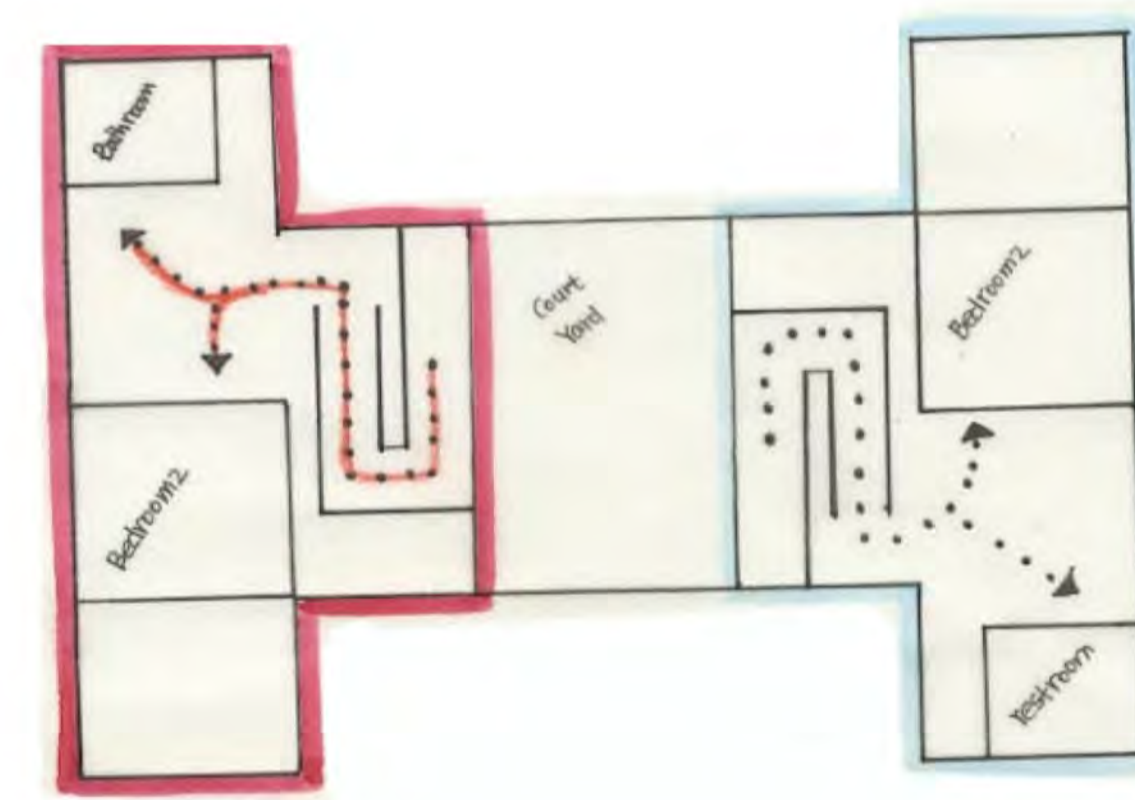


First Floor Plan
1:50

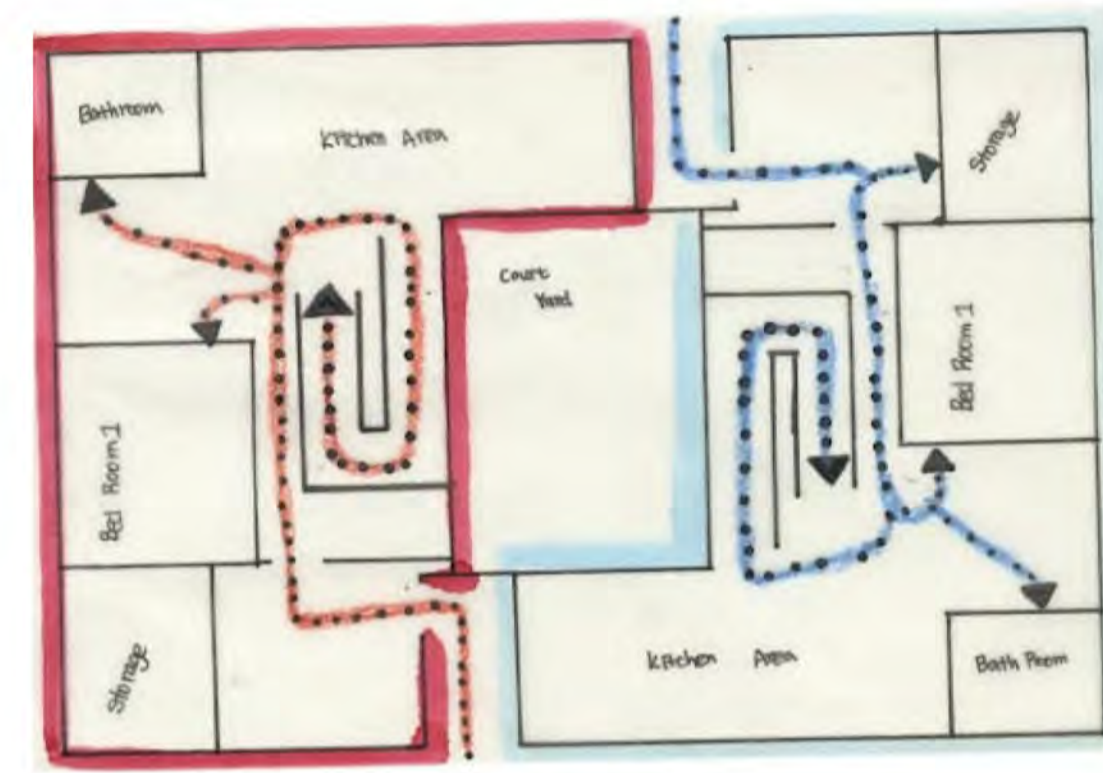


Circulation





Second Floor Plan
1:50

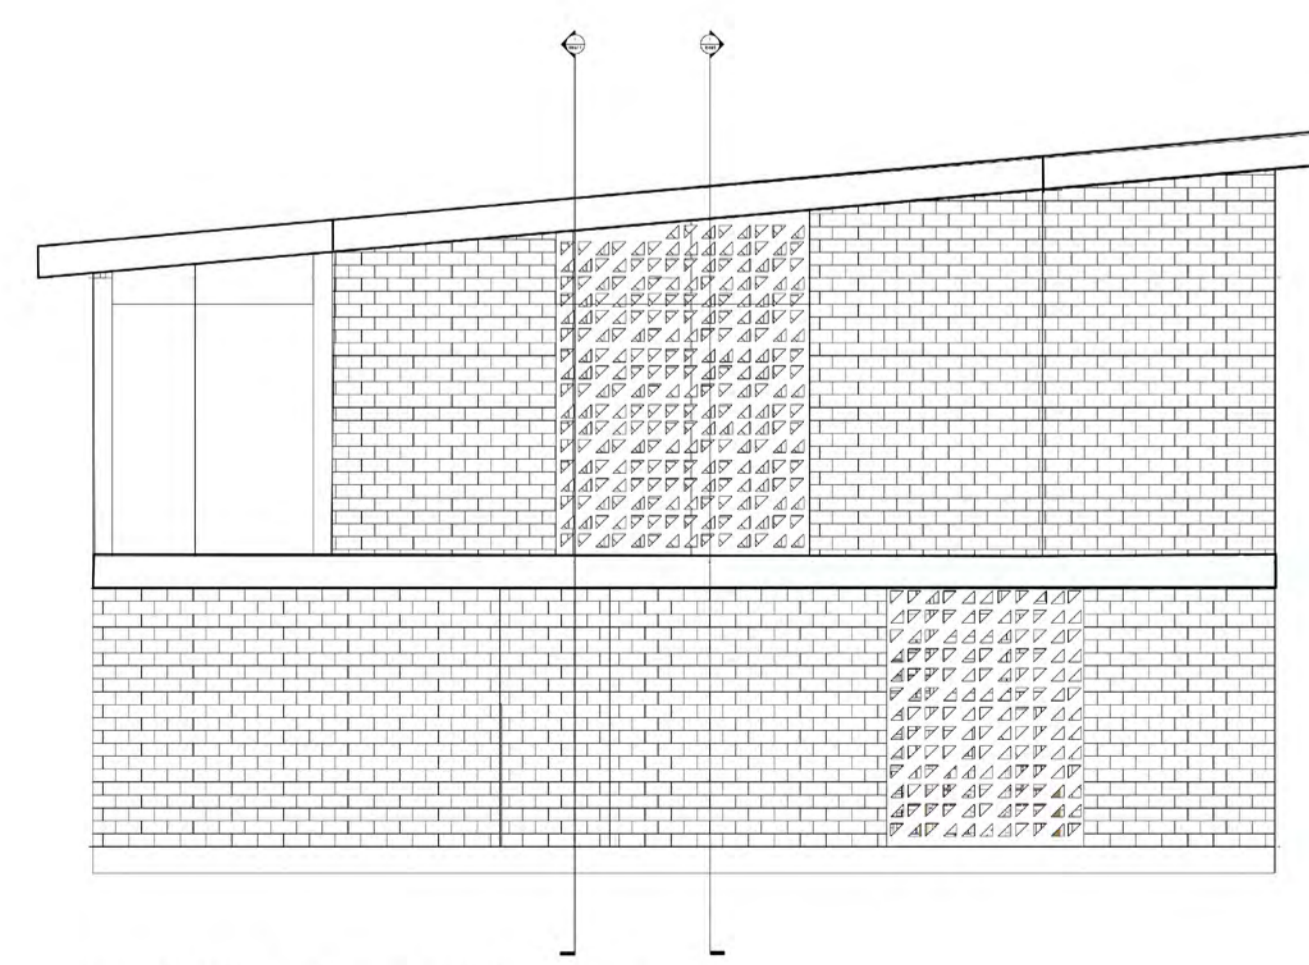

South Elevation and Section
1:100

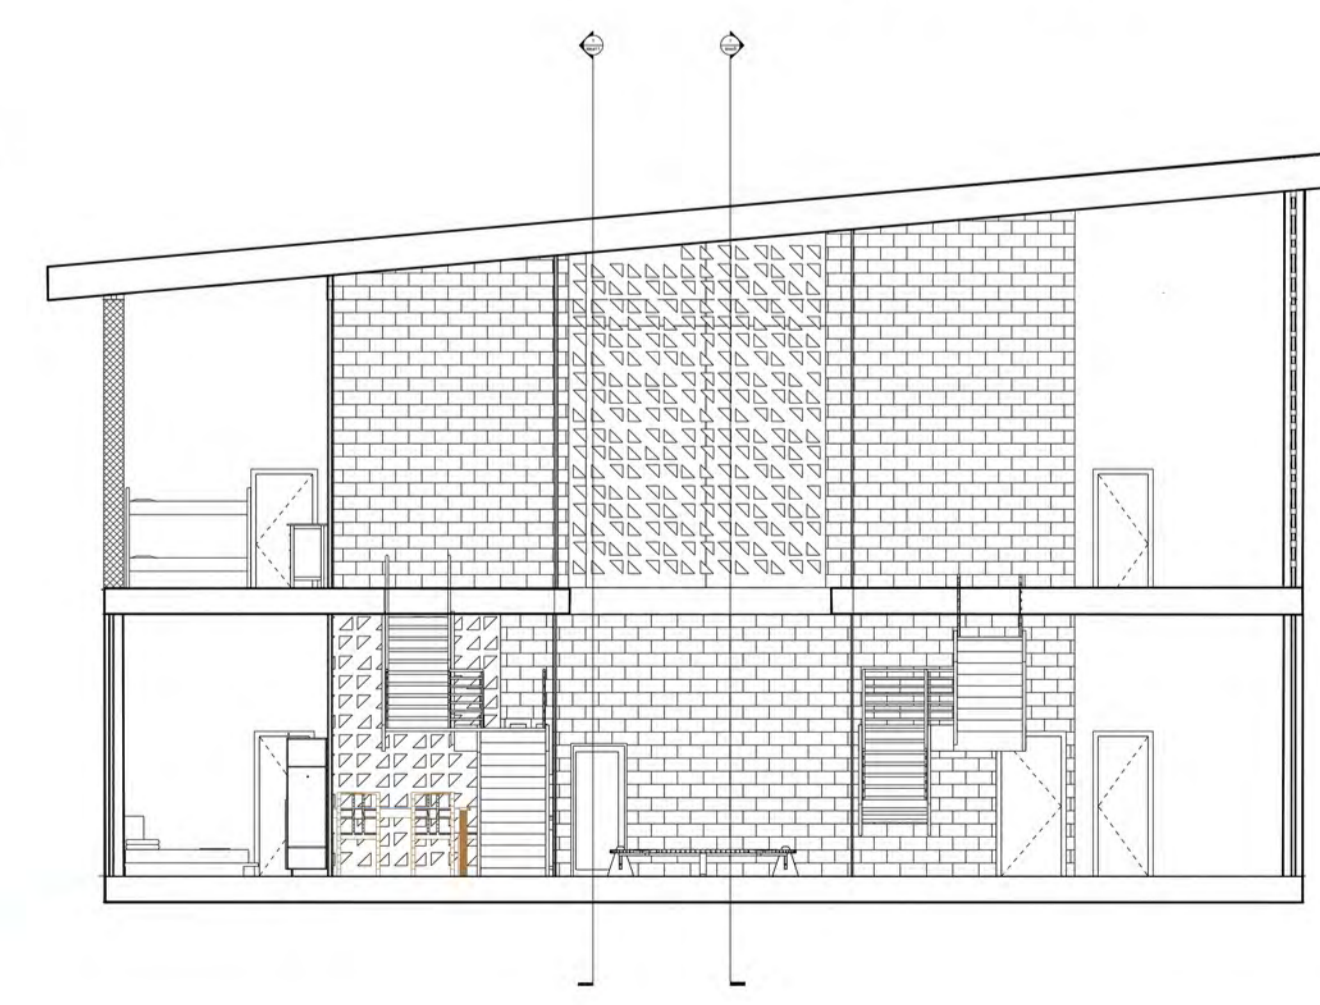

East Elevation and Section
1:100

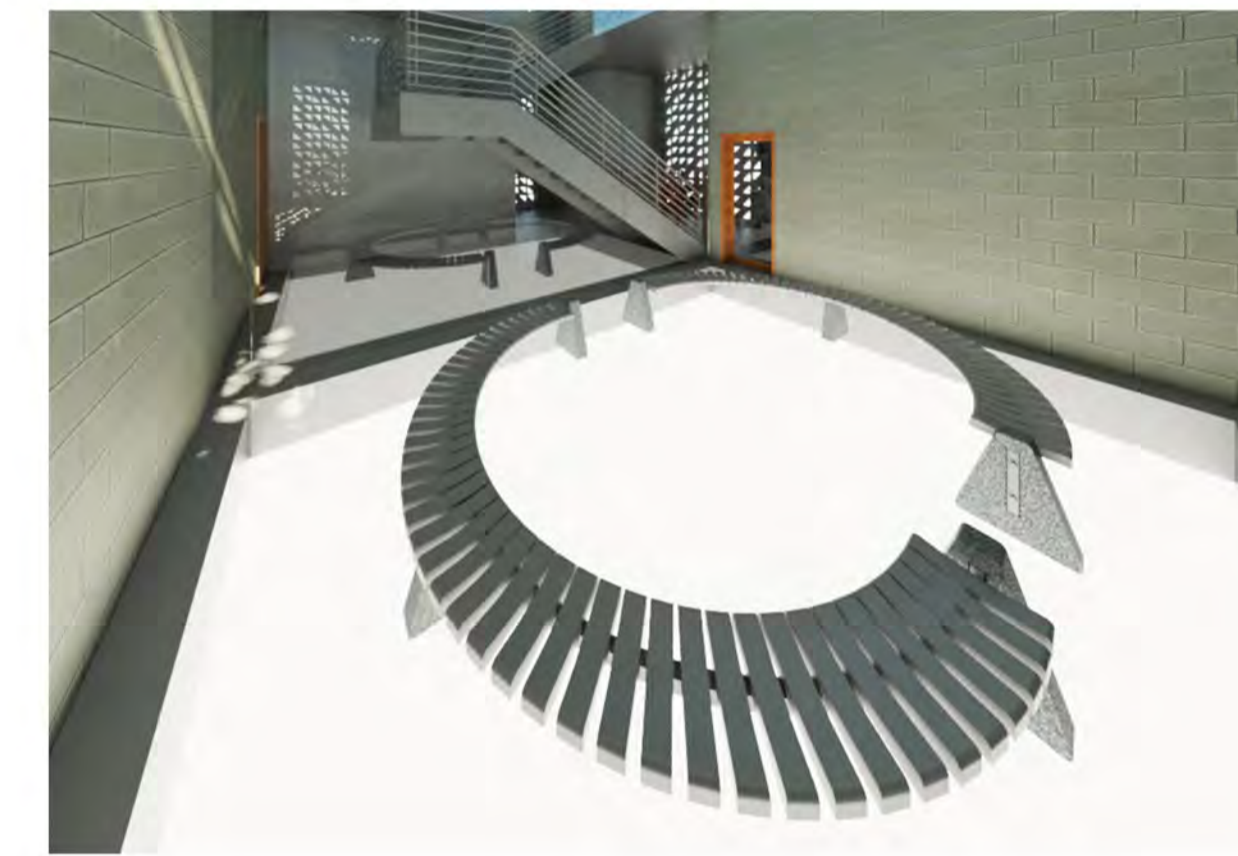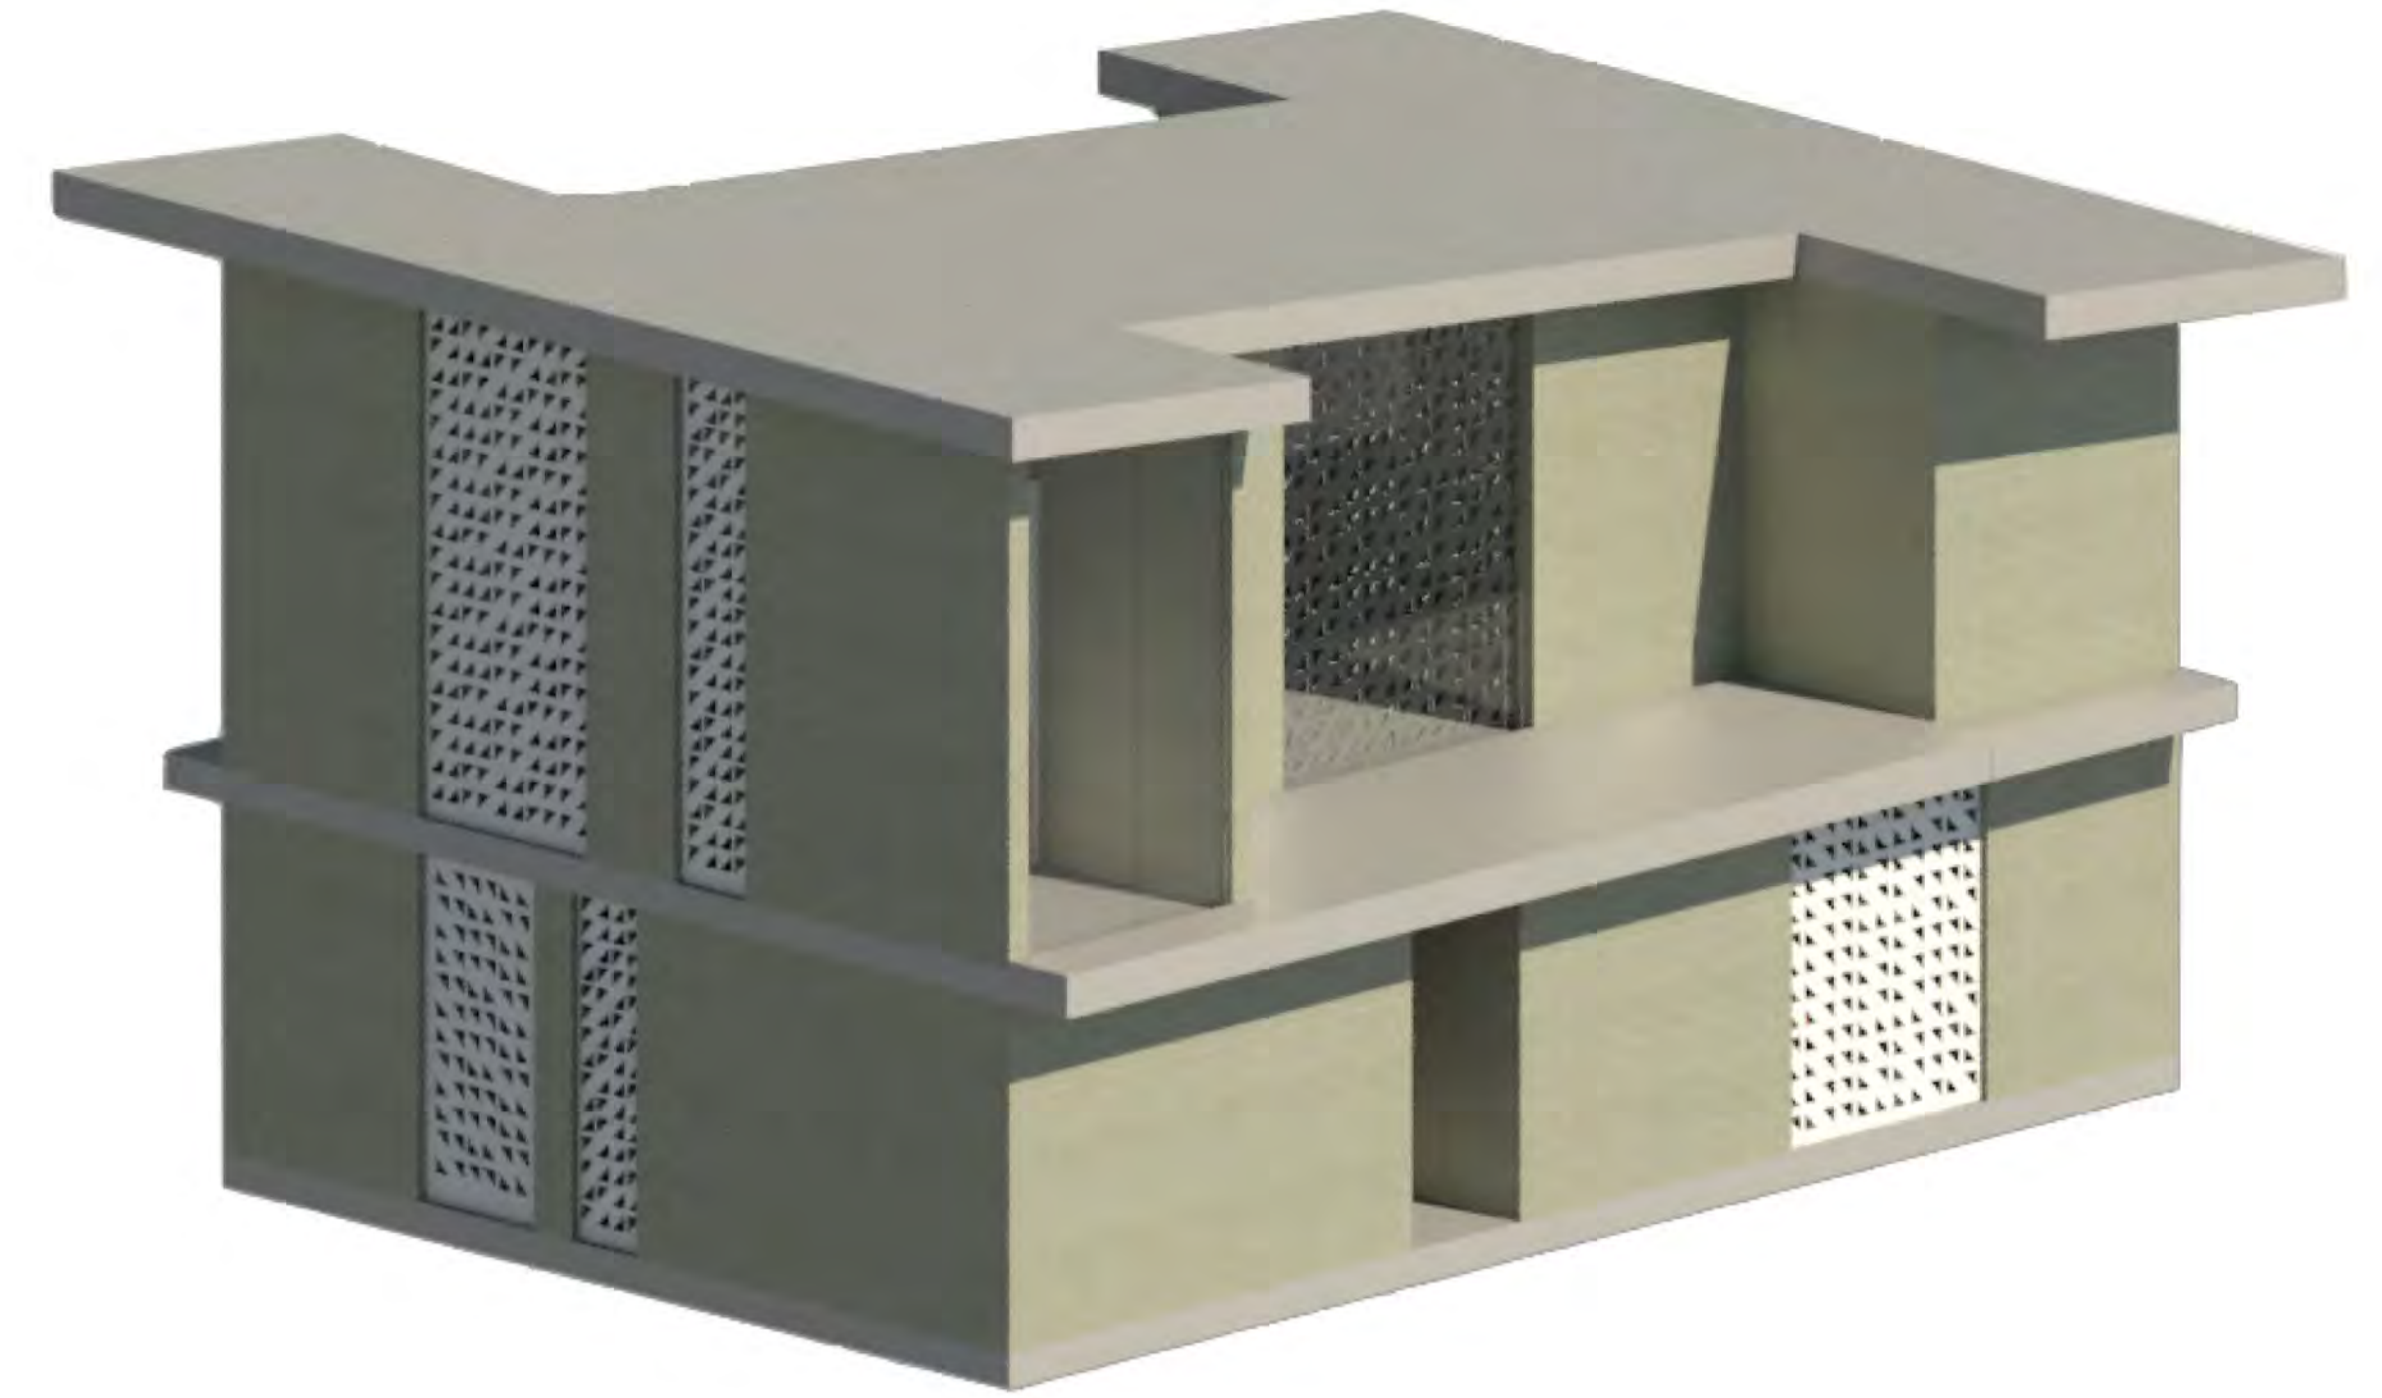


Courtyard



Bedroom



Entrance for the second floor

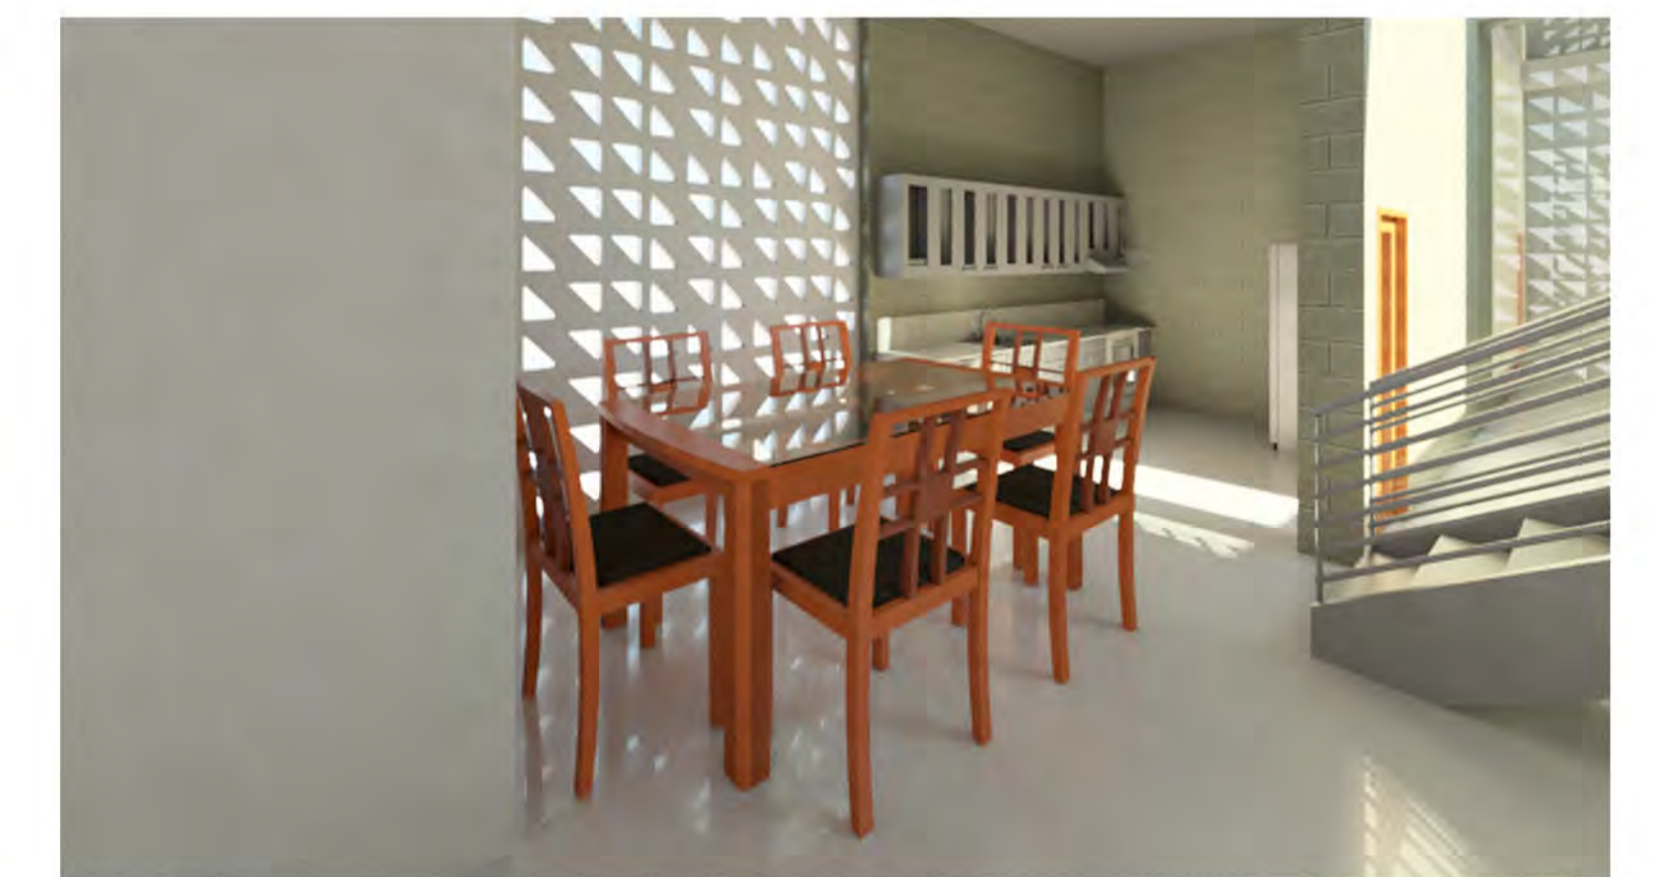

Kitchen