

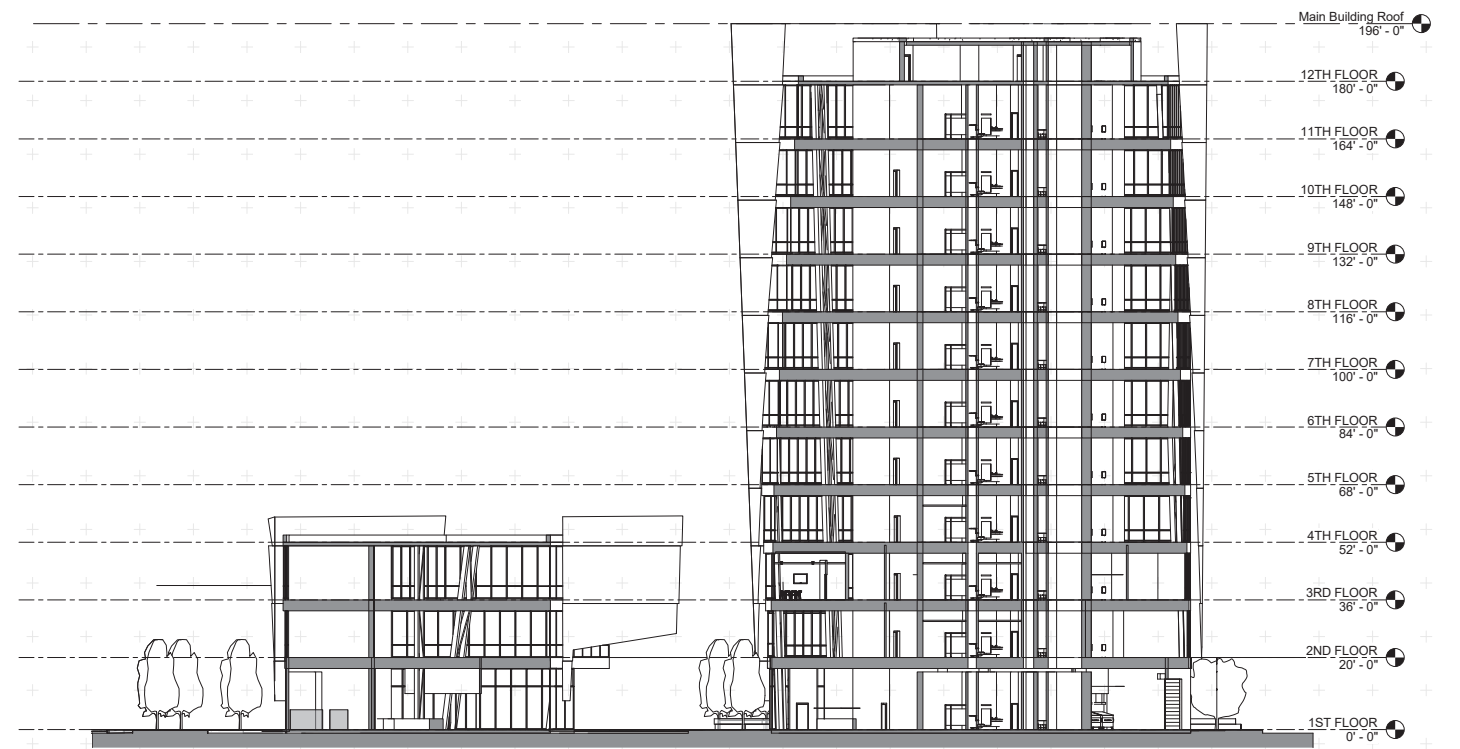
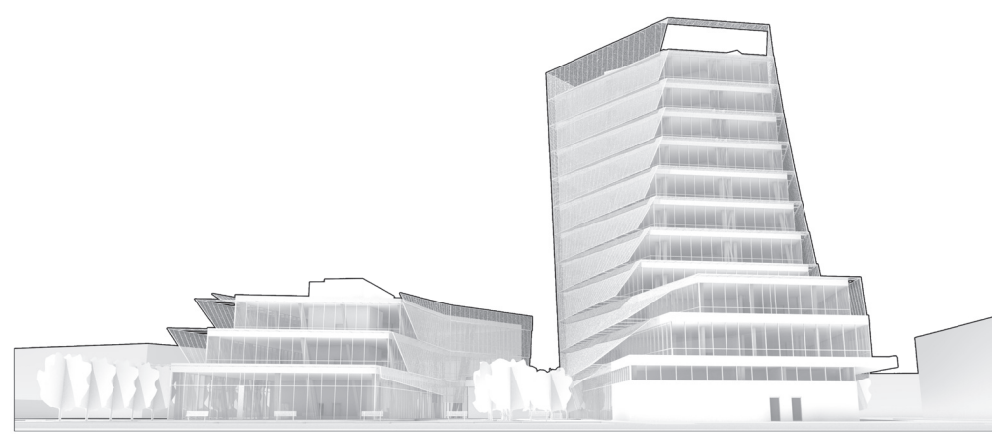



**MAIN BUILDING SECTION**

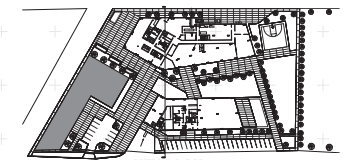


**SITE SECTION**

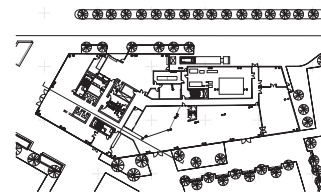

**SOUTH ELEVATION**

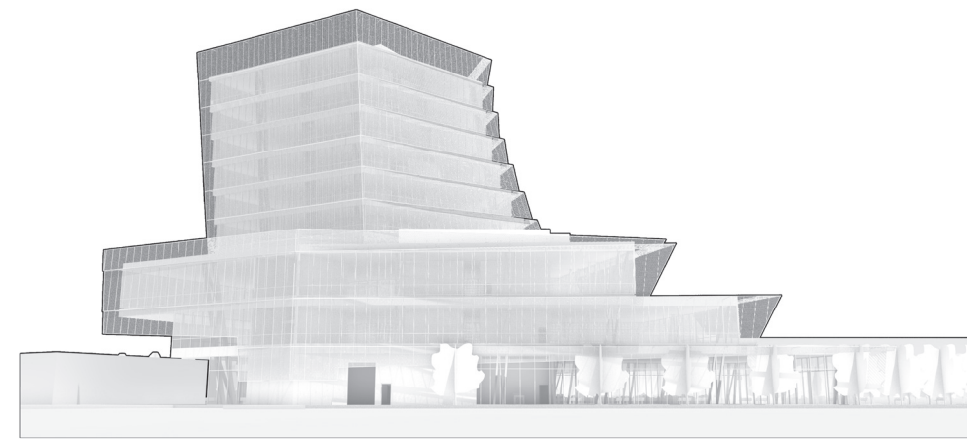

**WEST ELEVATION**

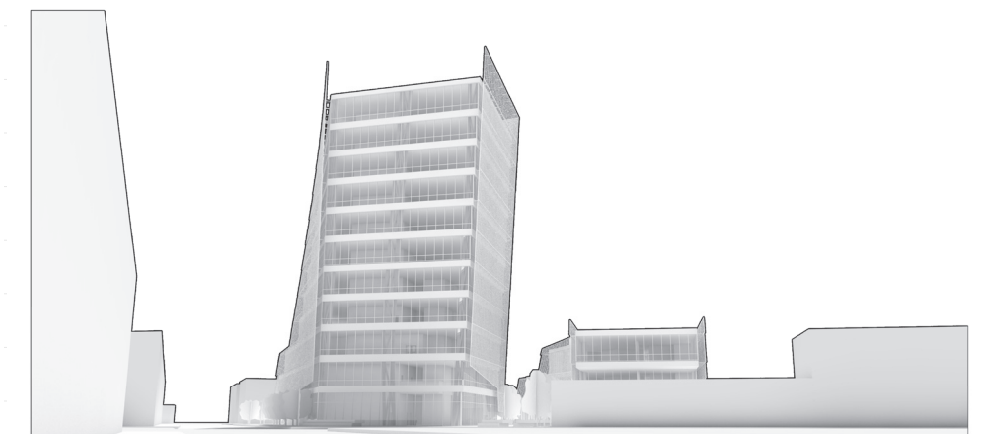

**NORTH ELEVATION**