


NORTH FACADE SECTION

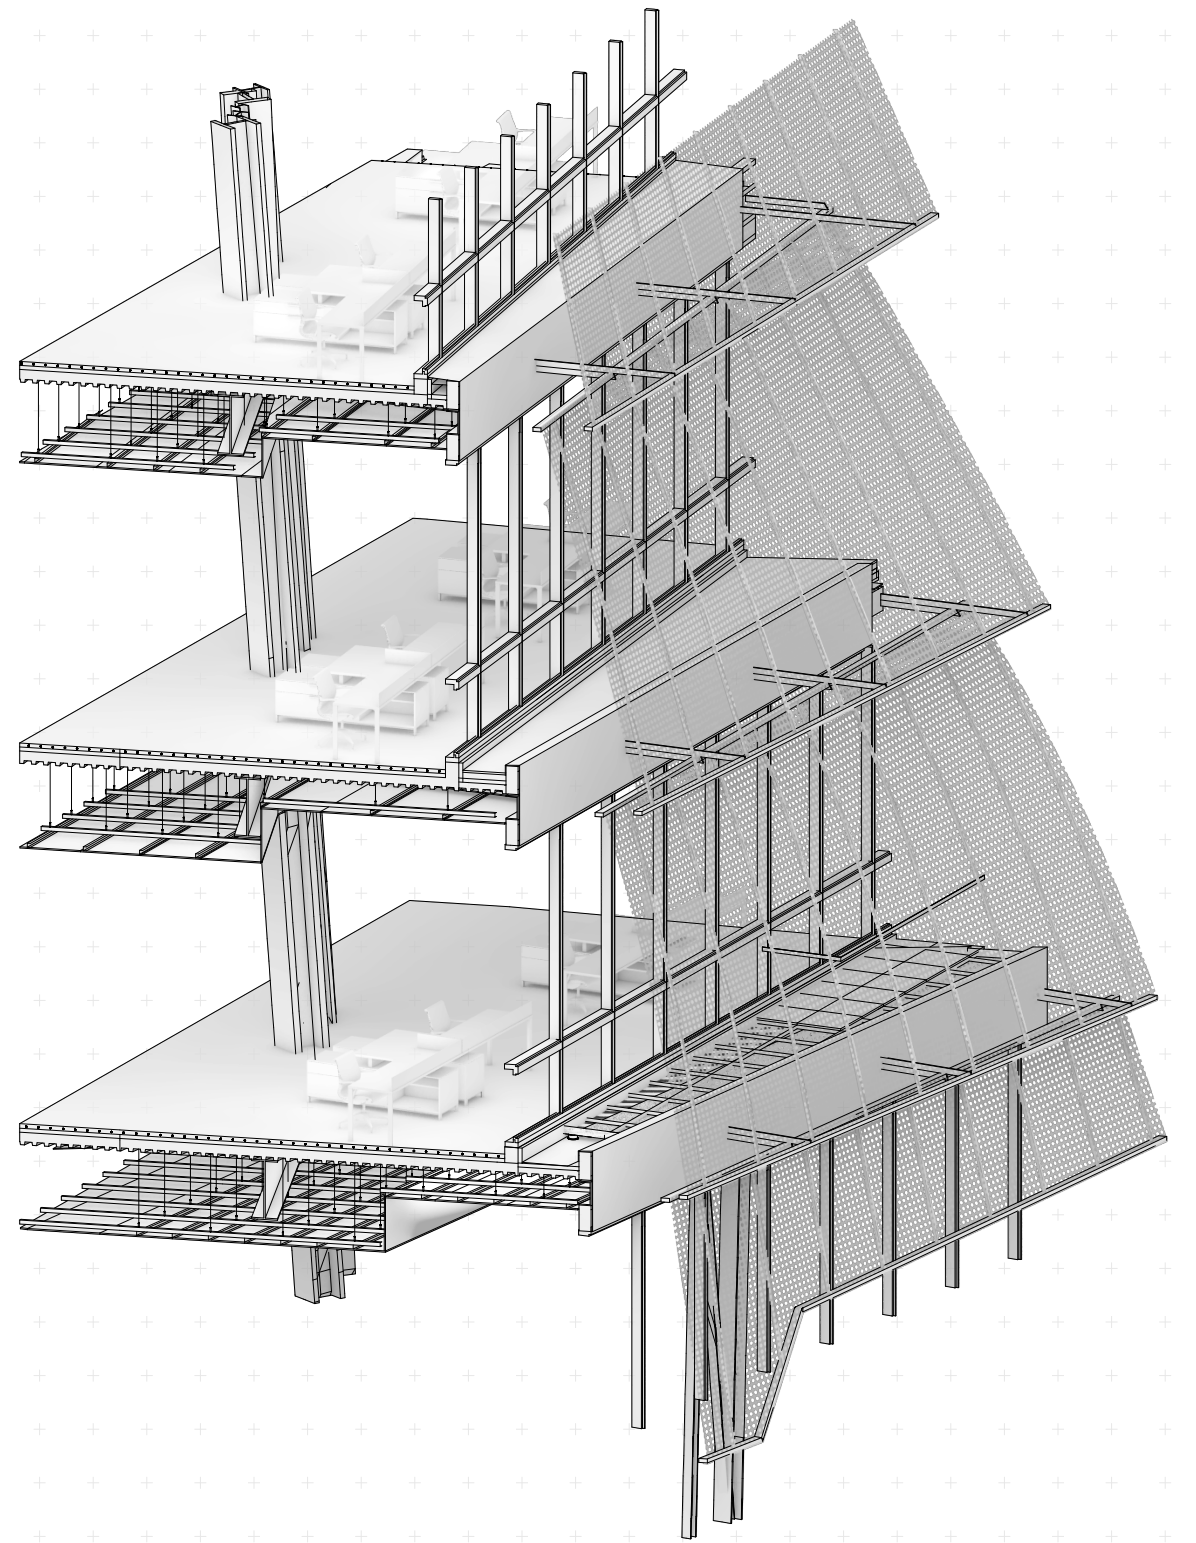

WEST FACADE SECTION