


- 1. Lobby/Reception
- 2. Cafe
- 3. Fitness Center
- 4. Training/Meeting

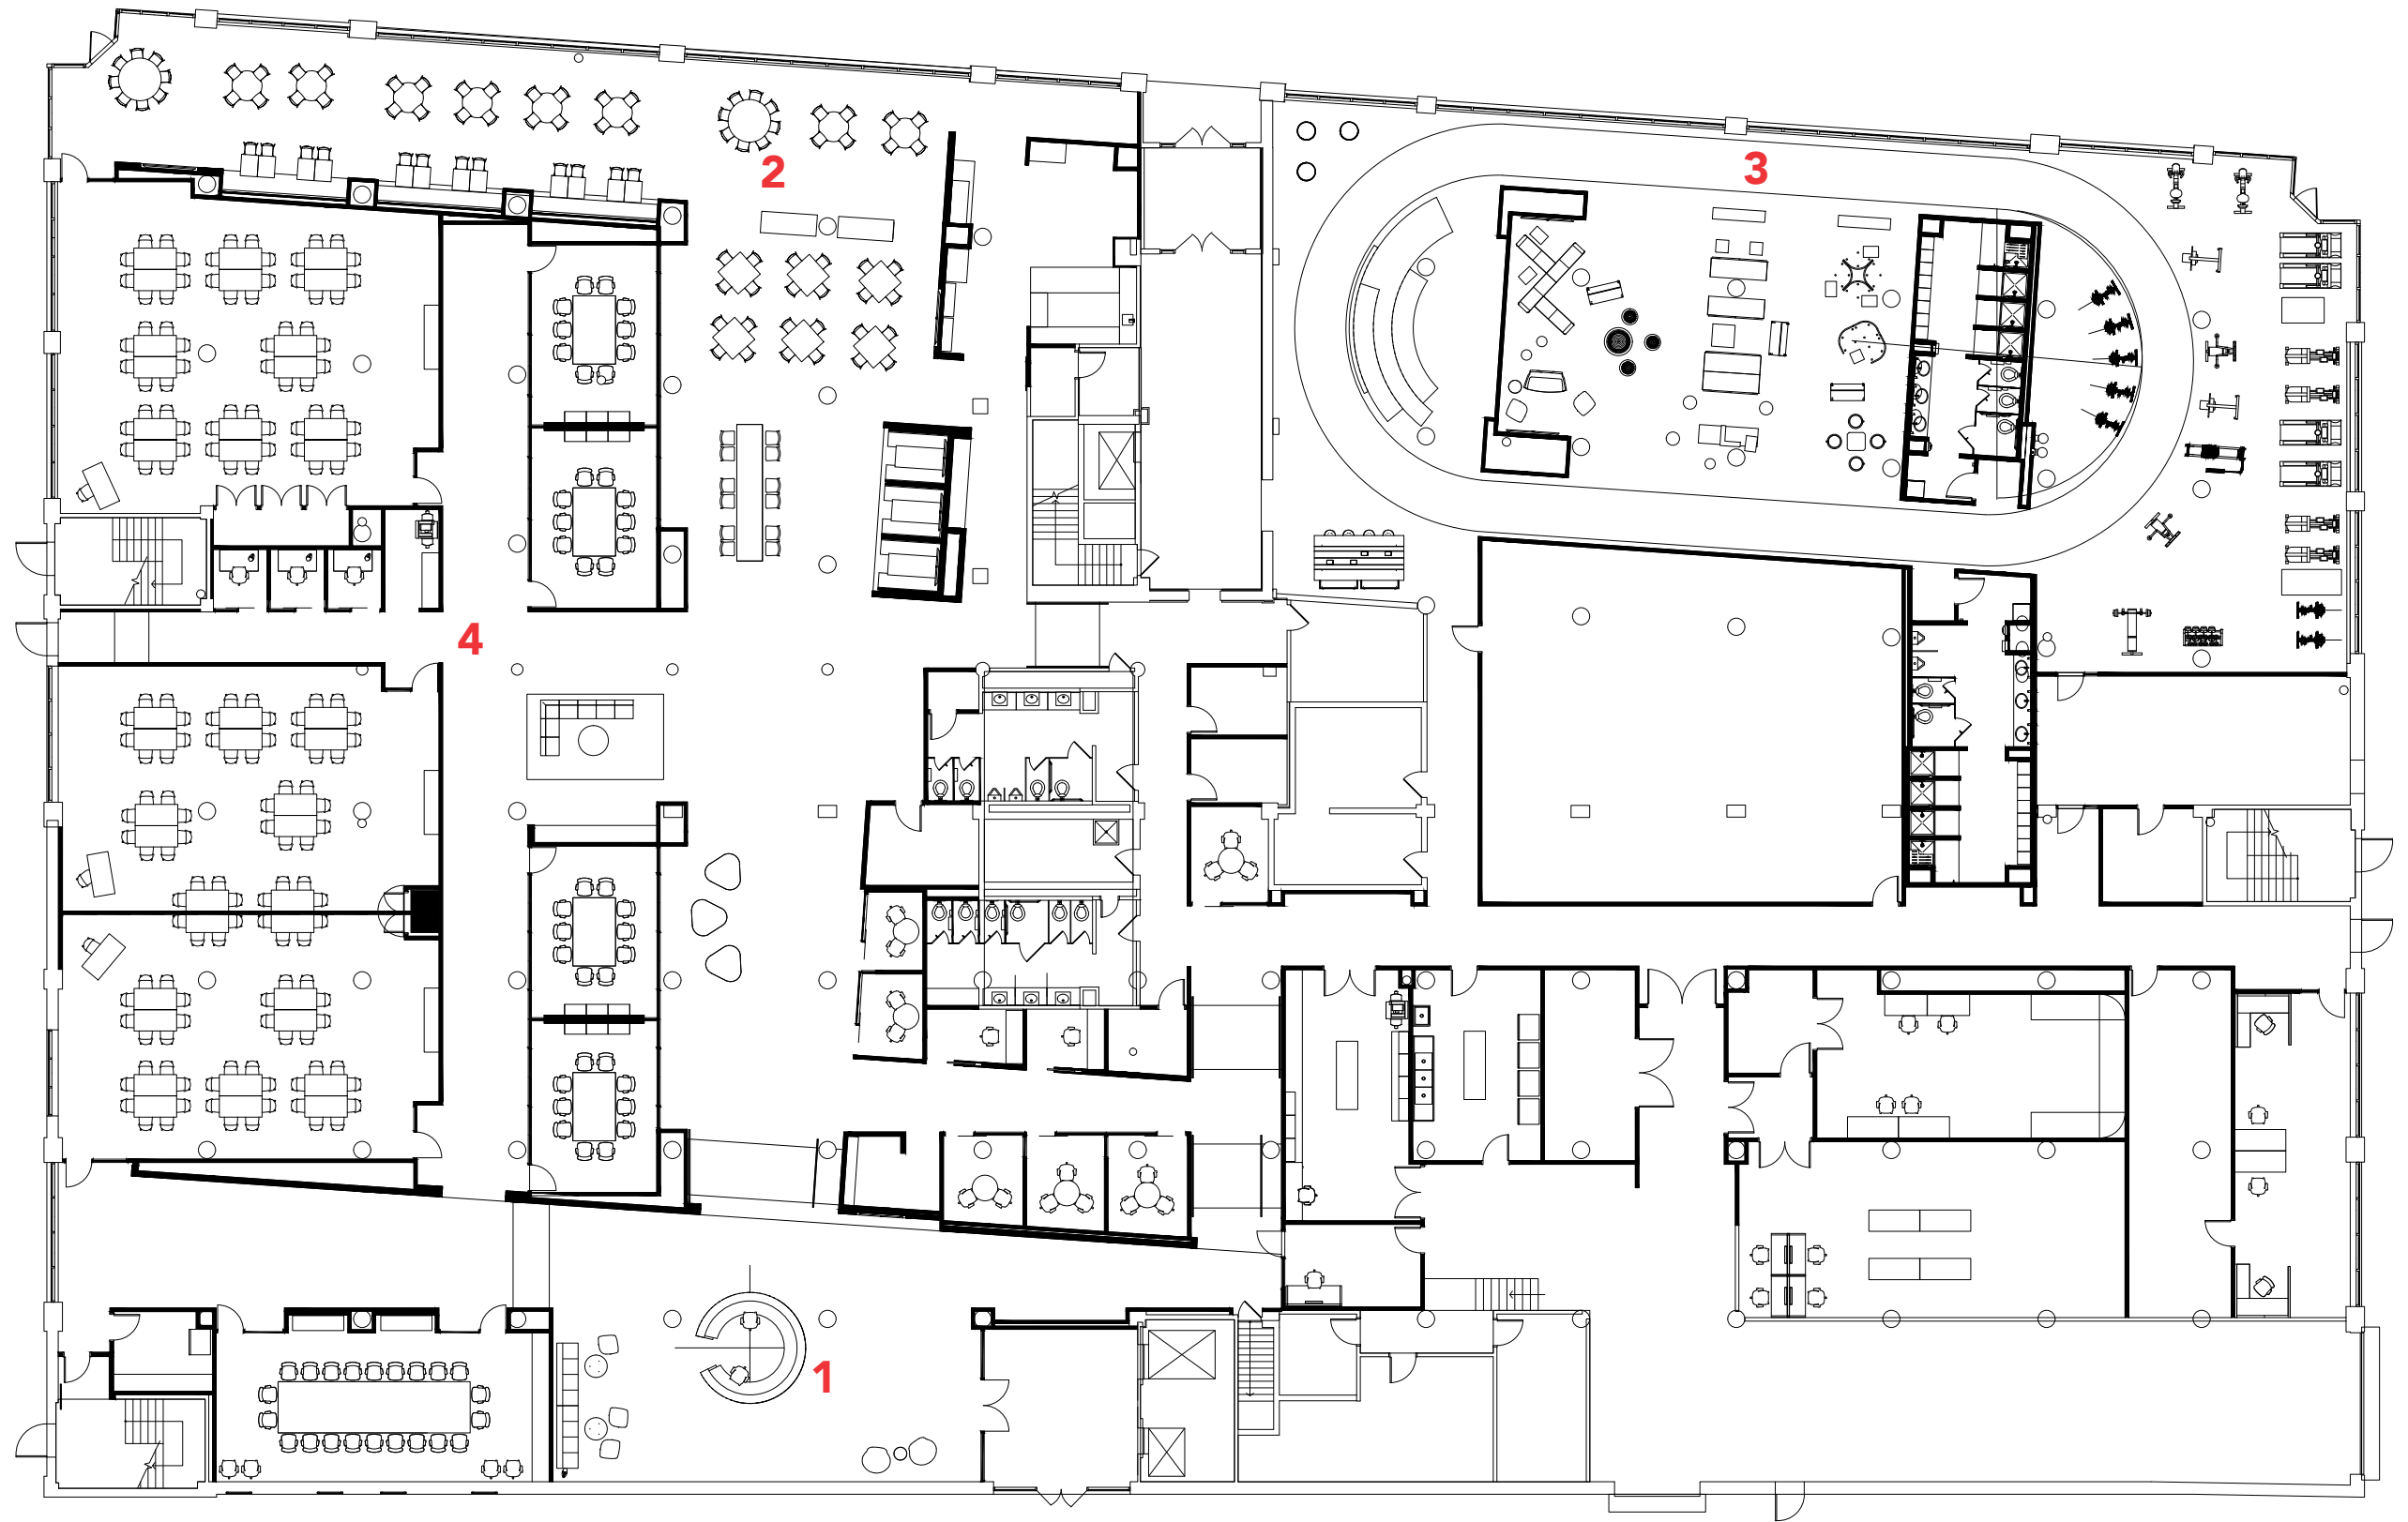

level one
SCALE: 1"=10'-0"

