



PLANS

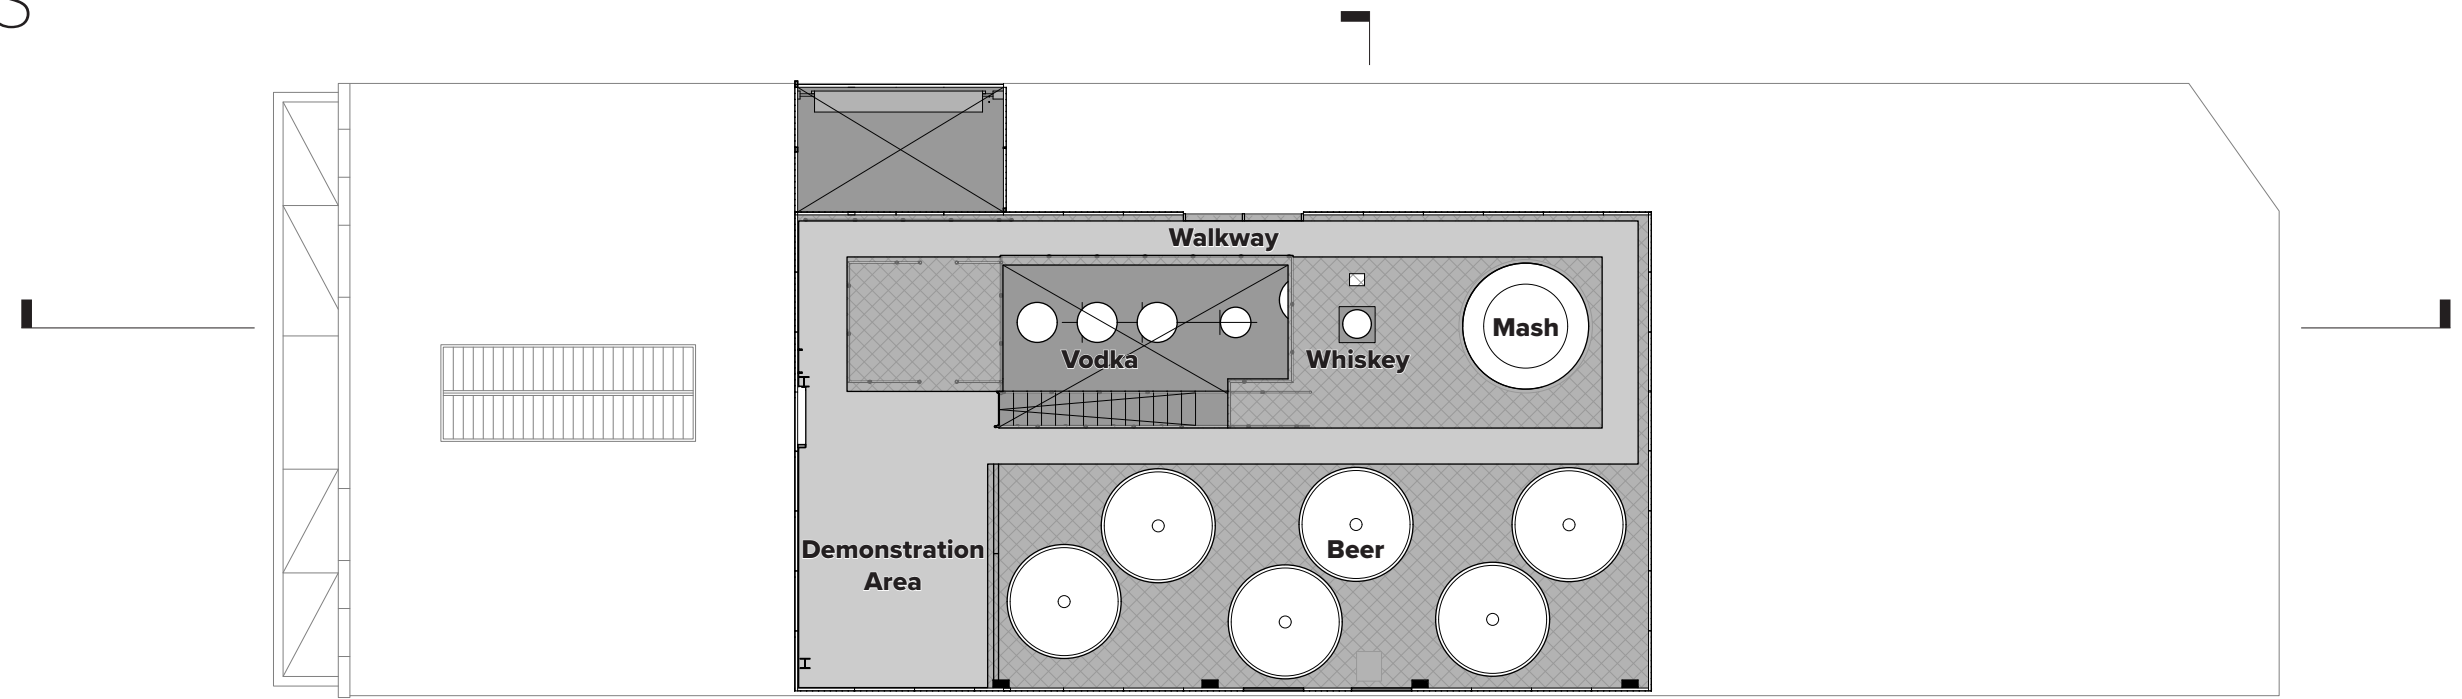

MEZZANINE PLAN

+18'-6"

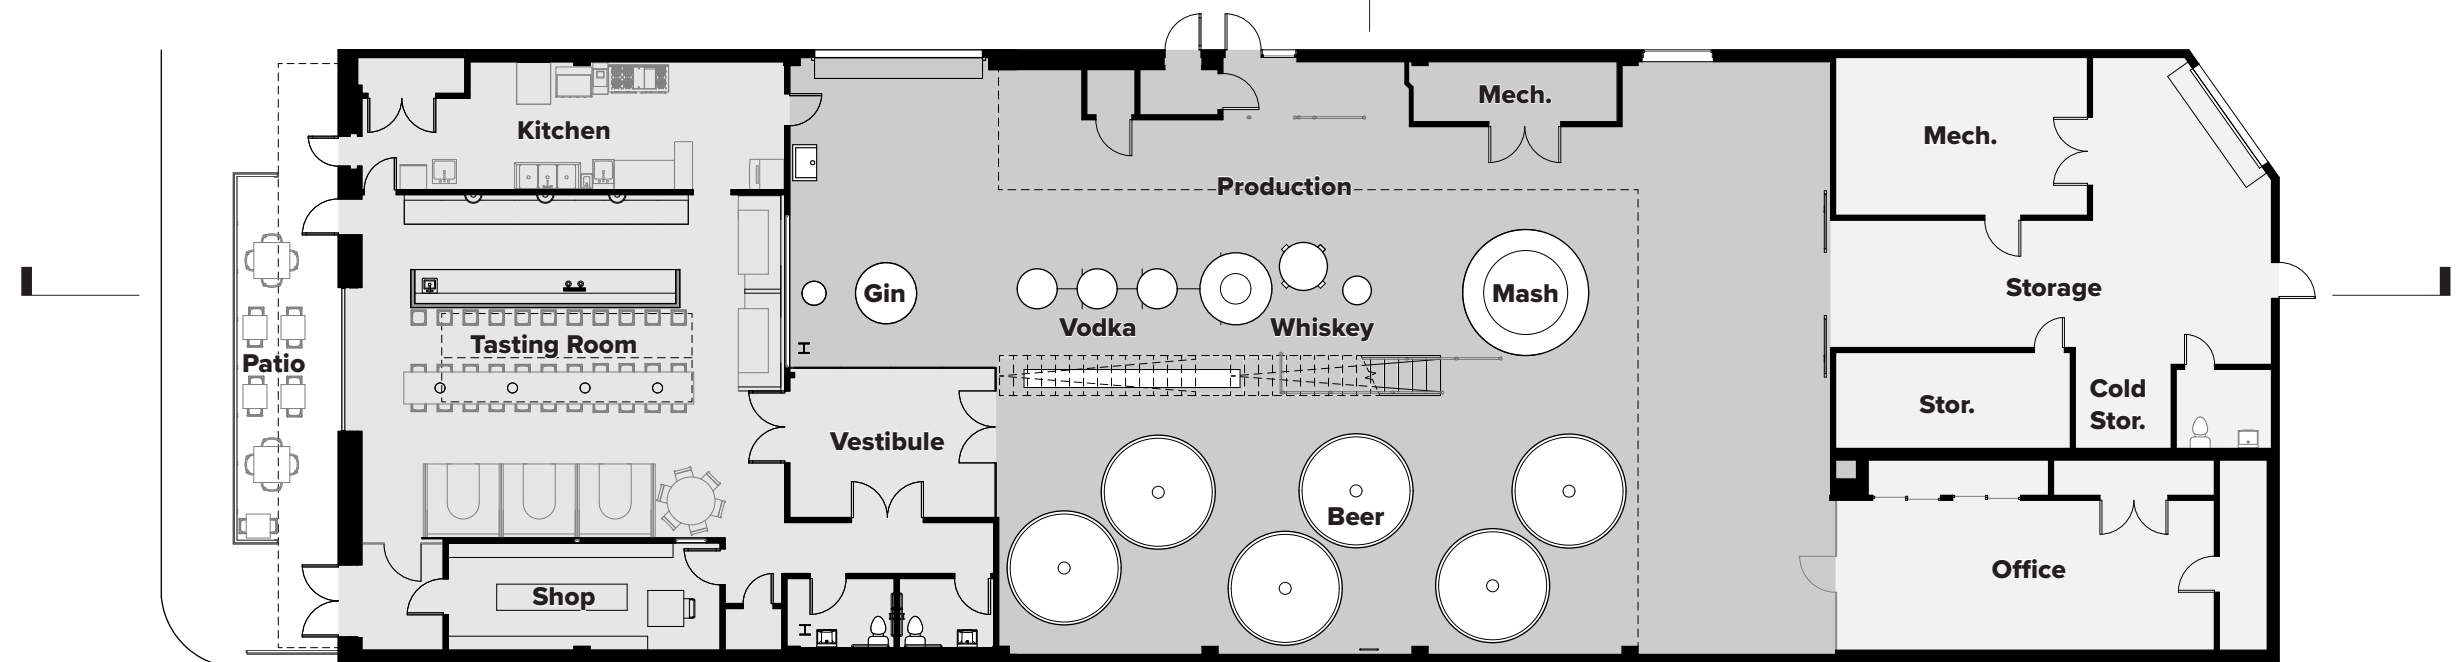

LEVEL 1 PLAN

