



LOCATION MAP

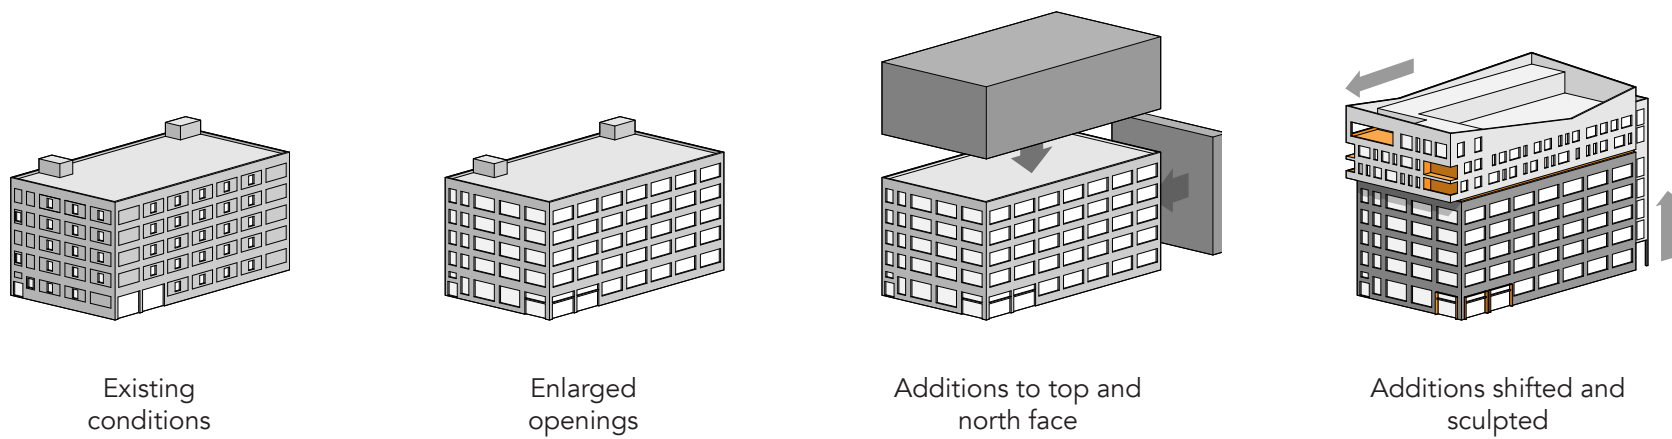

CONCEPTUAL DEVELOPMENT DIAGRAMS

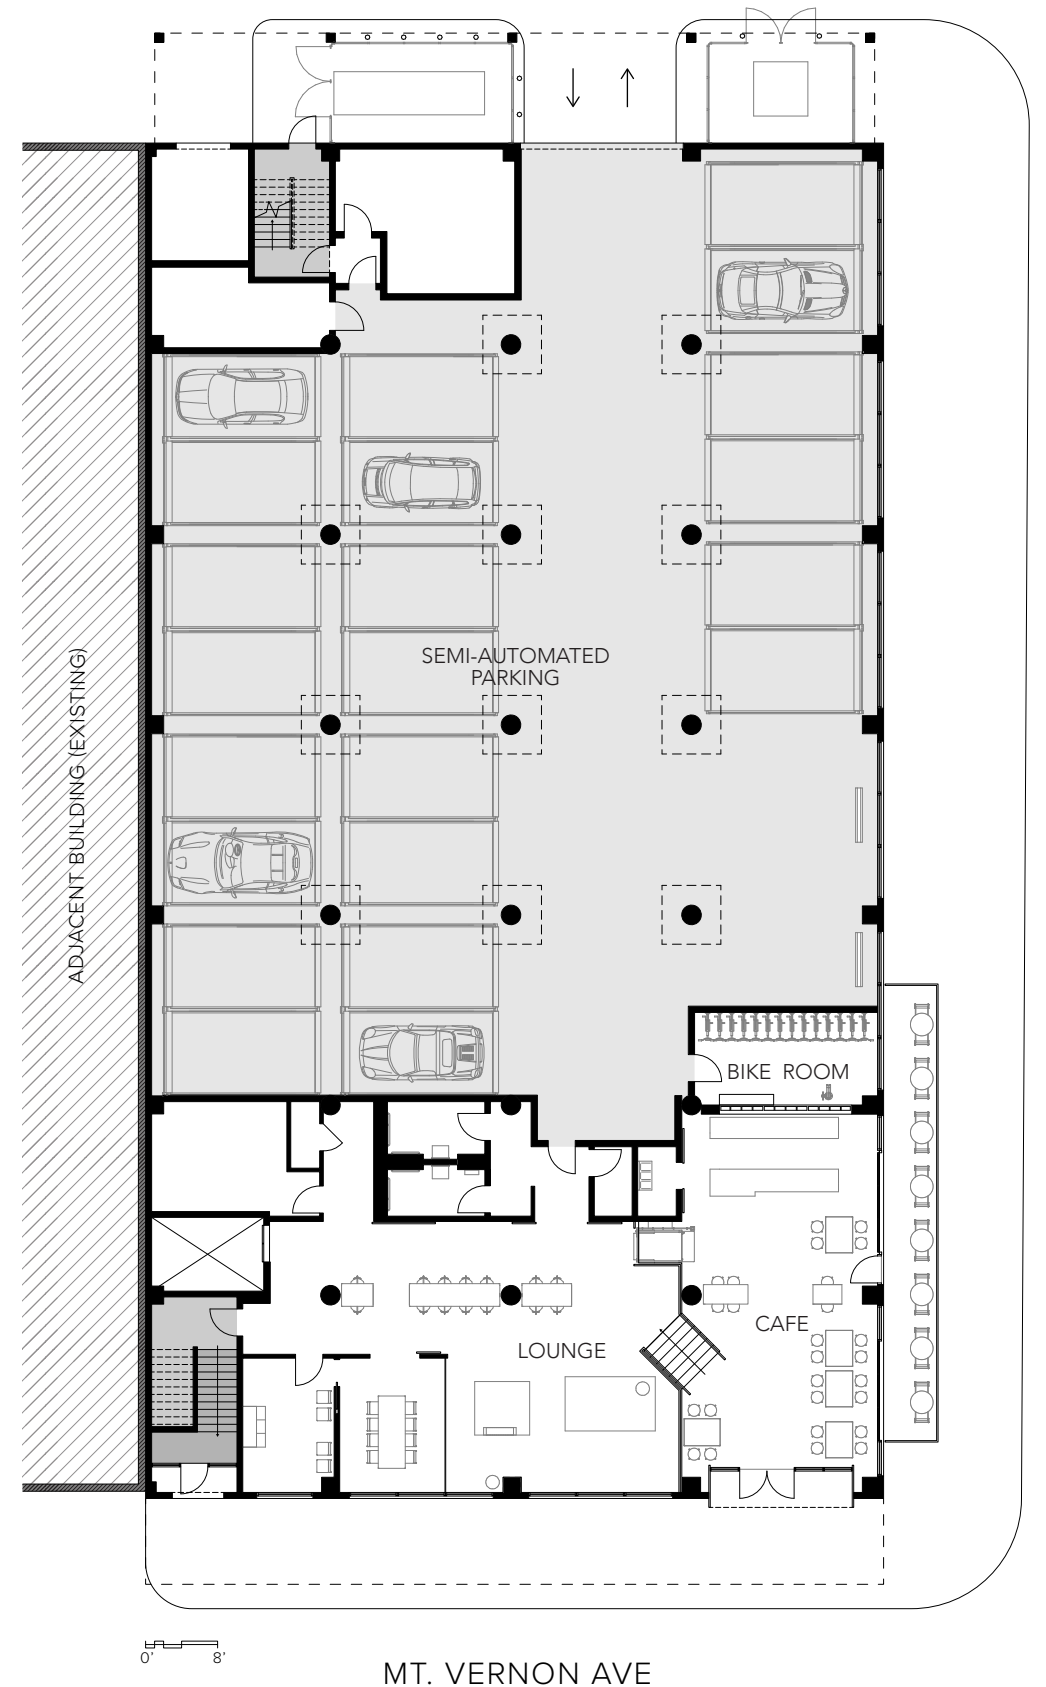

GROUND LEVEL & SITE PLAN
WAREHOUSE