

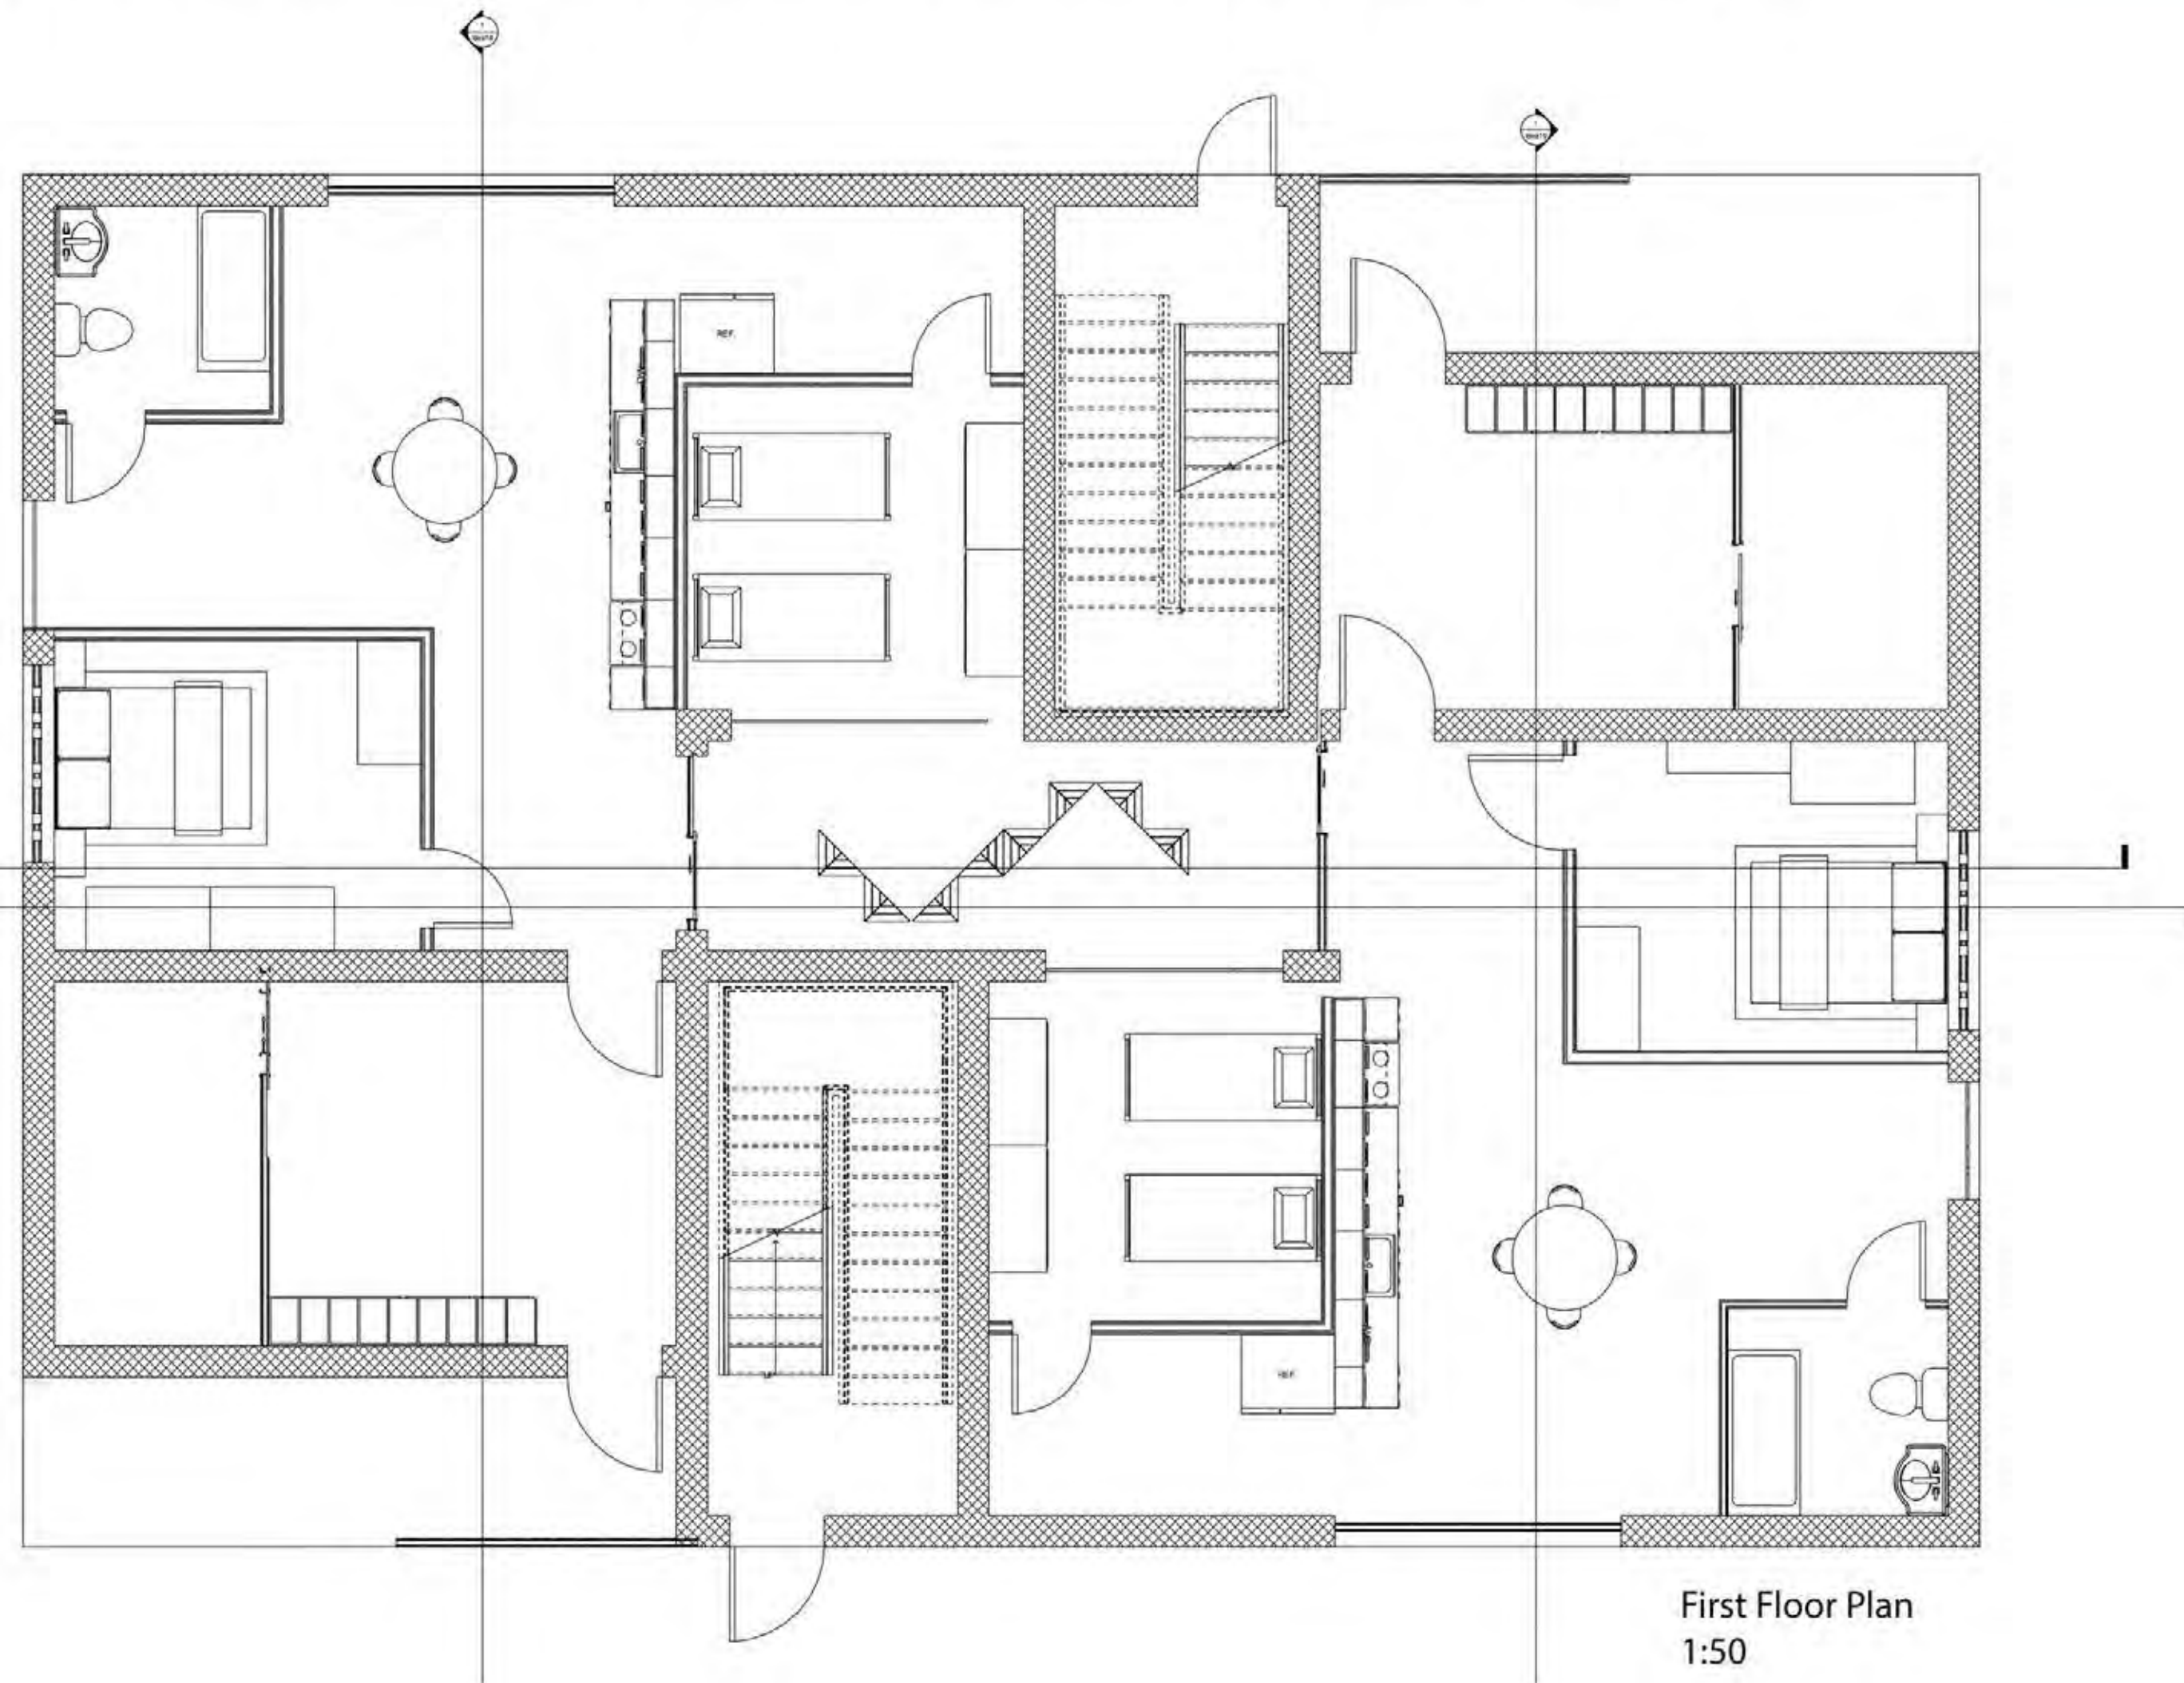


ZA'ATARI FUTURE HOUSING



For the future Za'atari city, the housing is built for people's basic needs and comfort while following important elements that were transformed into modern-style

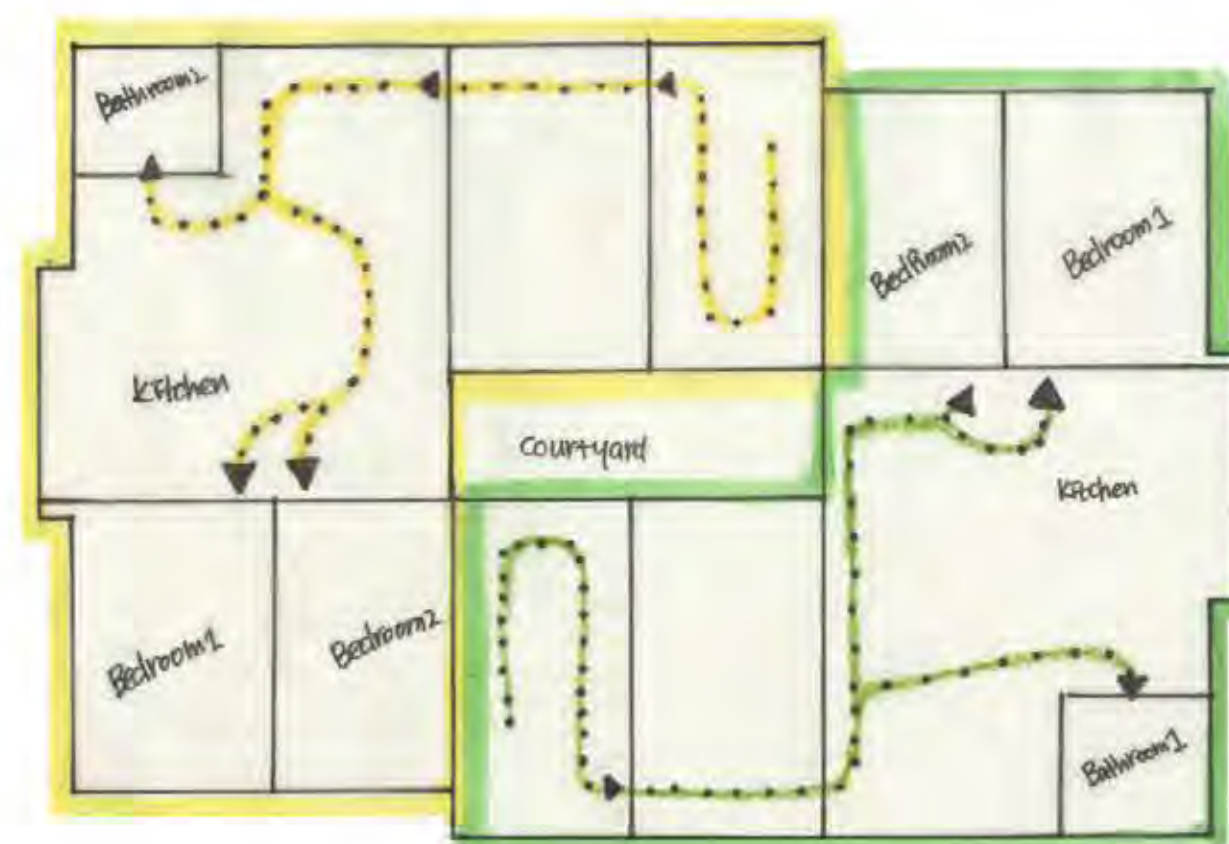



First Floor Plan
1:50

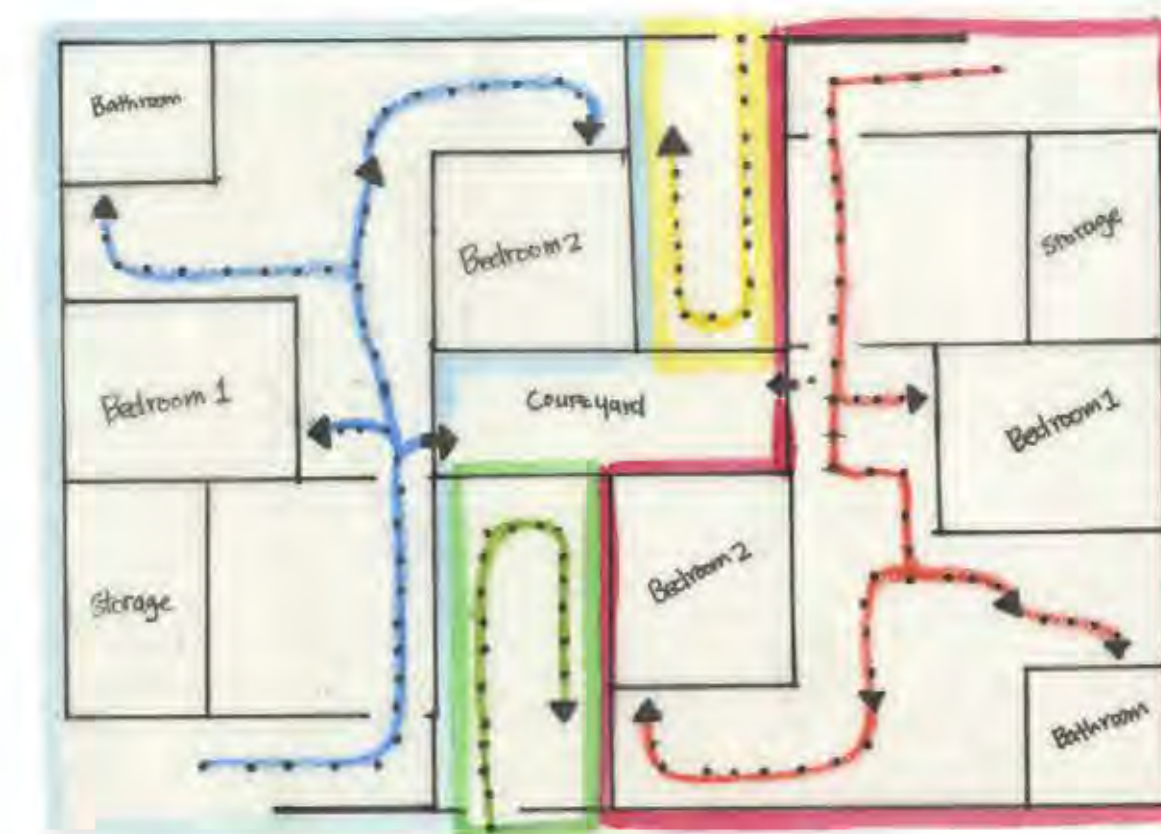


Circulation

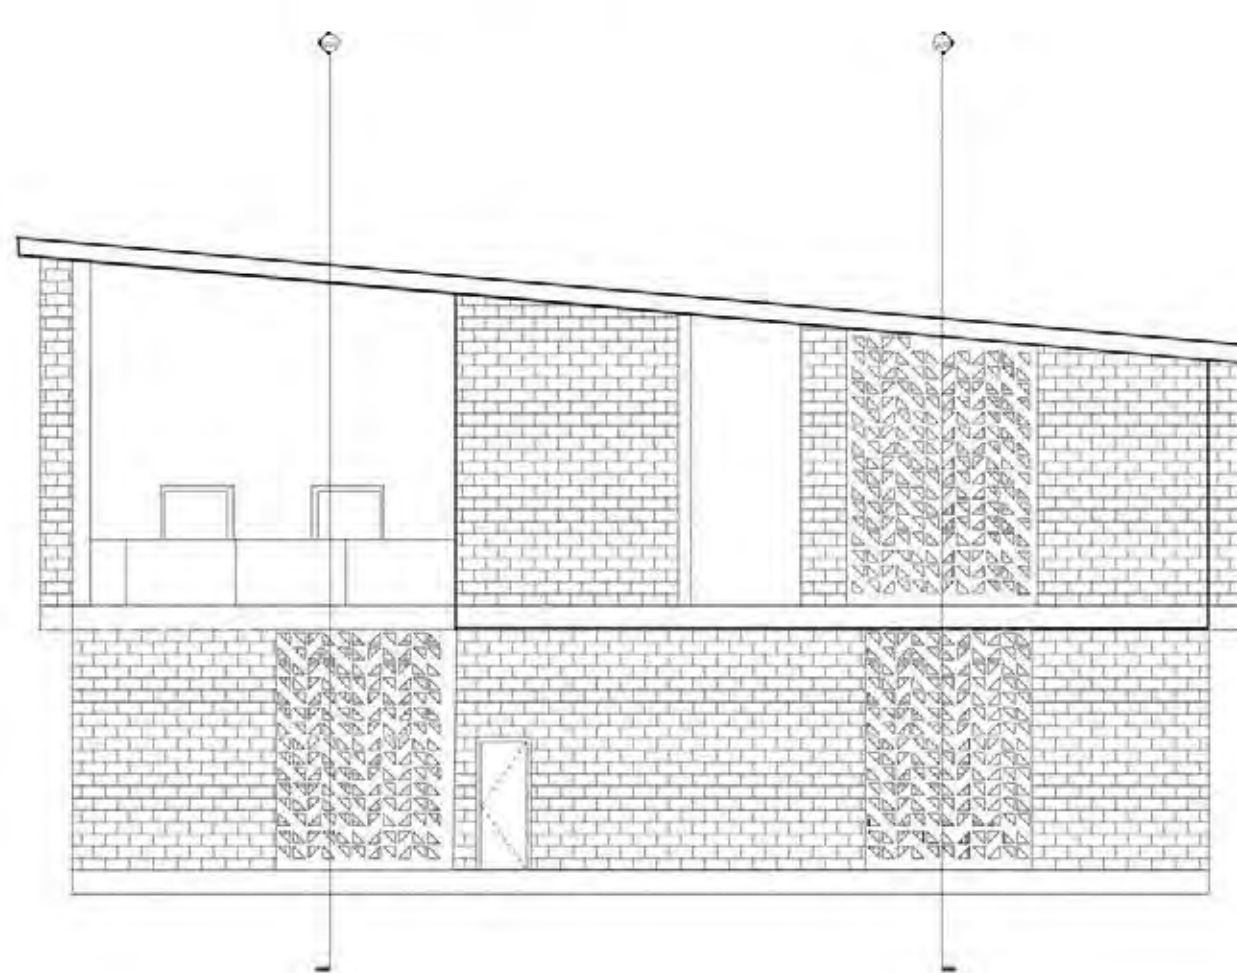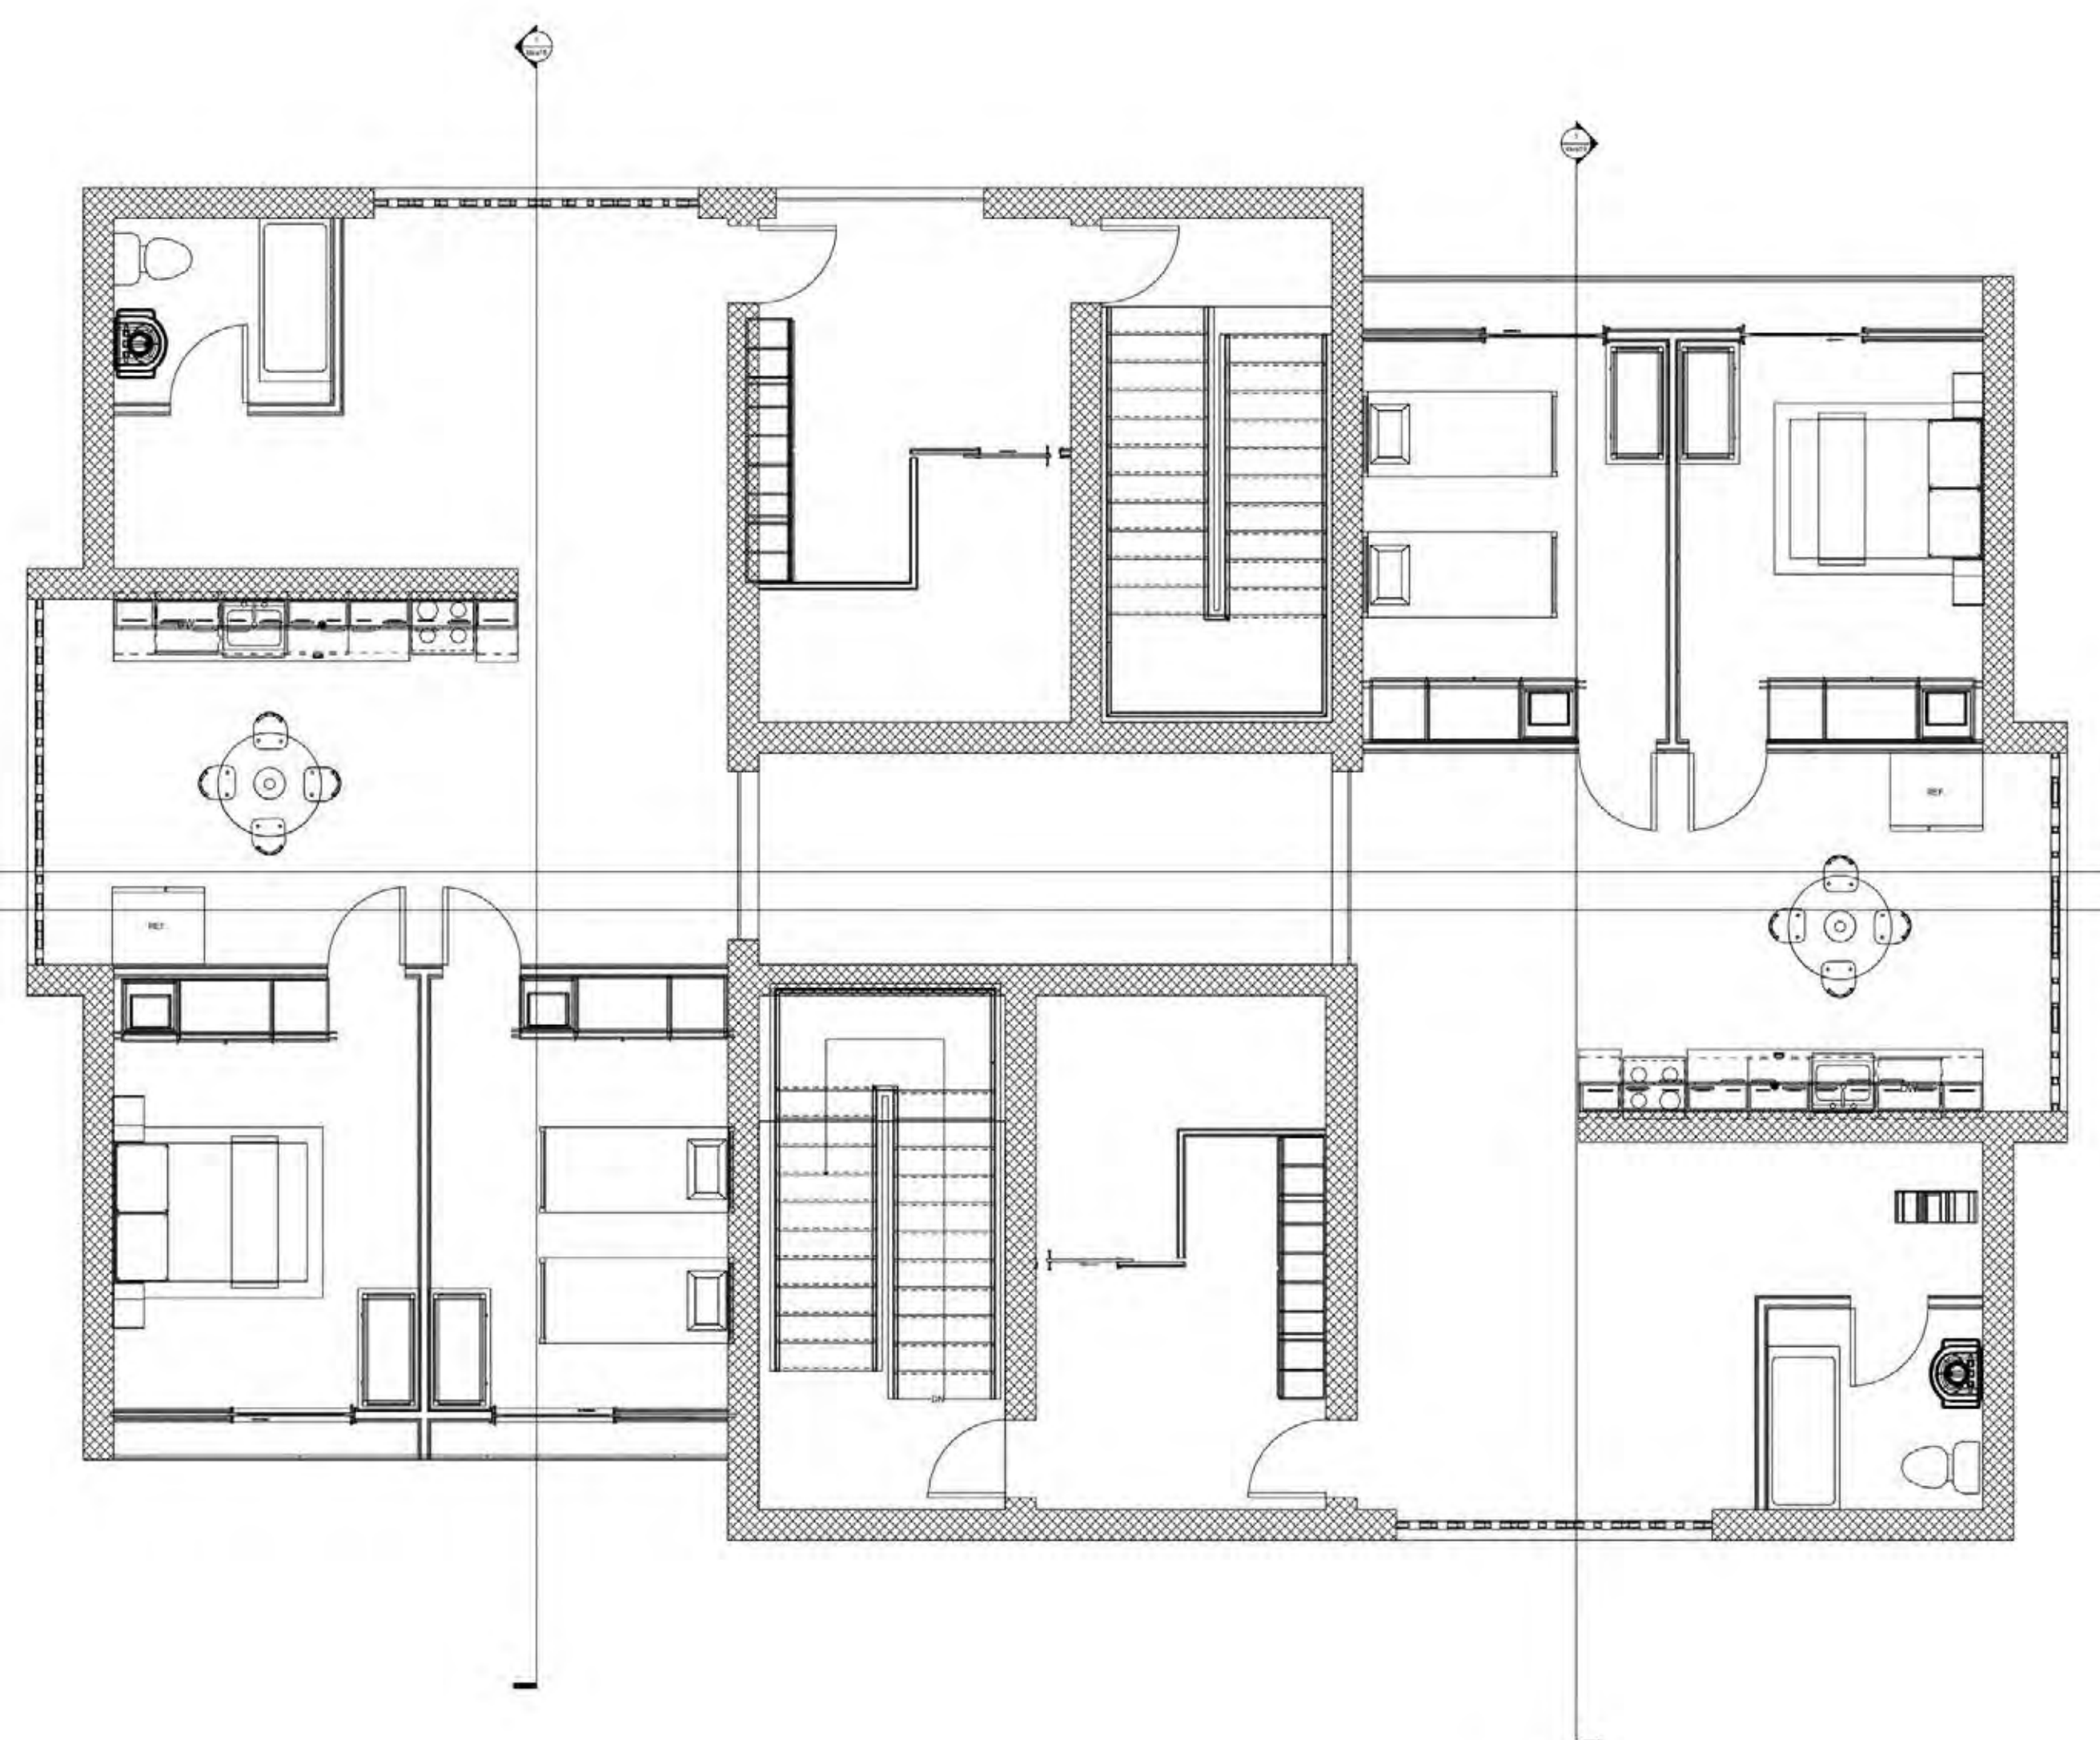

North
Elevation and Section
1:100

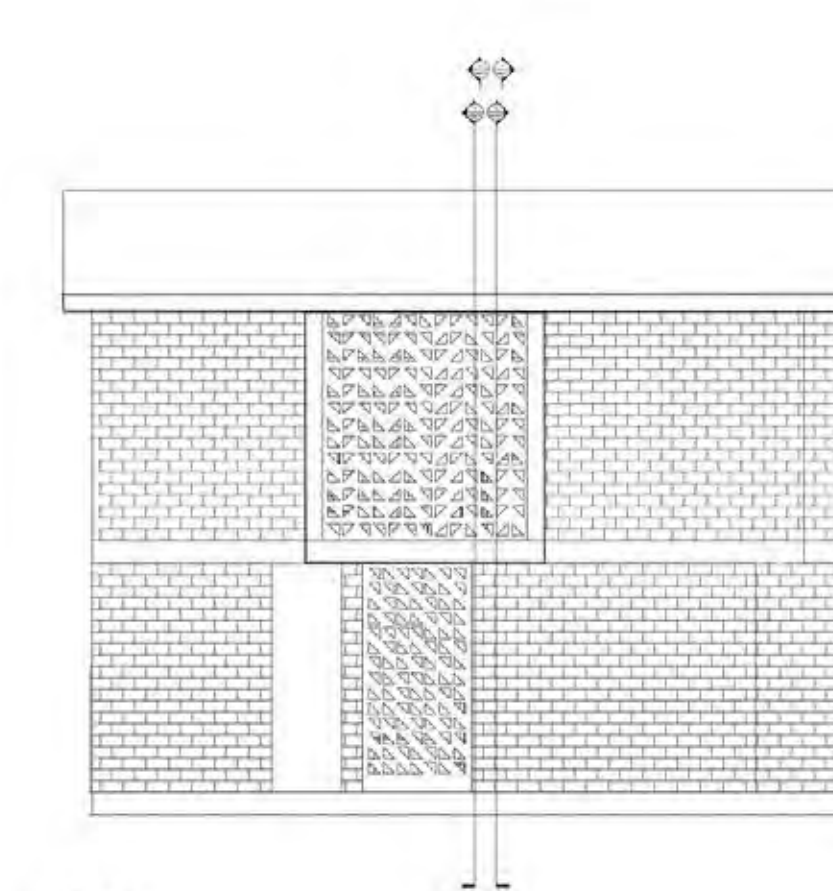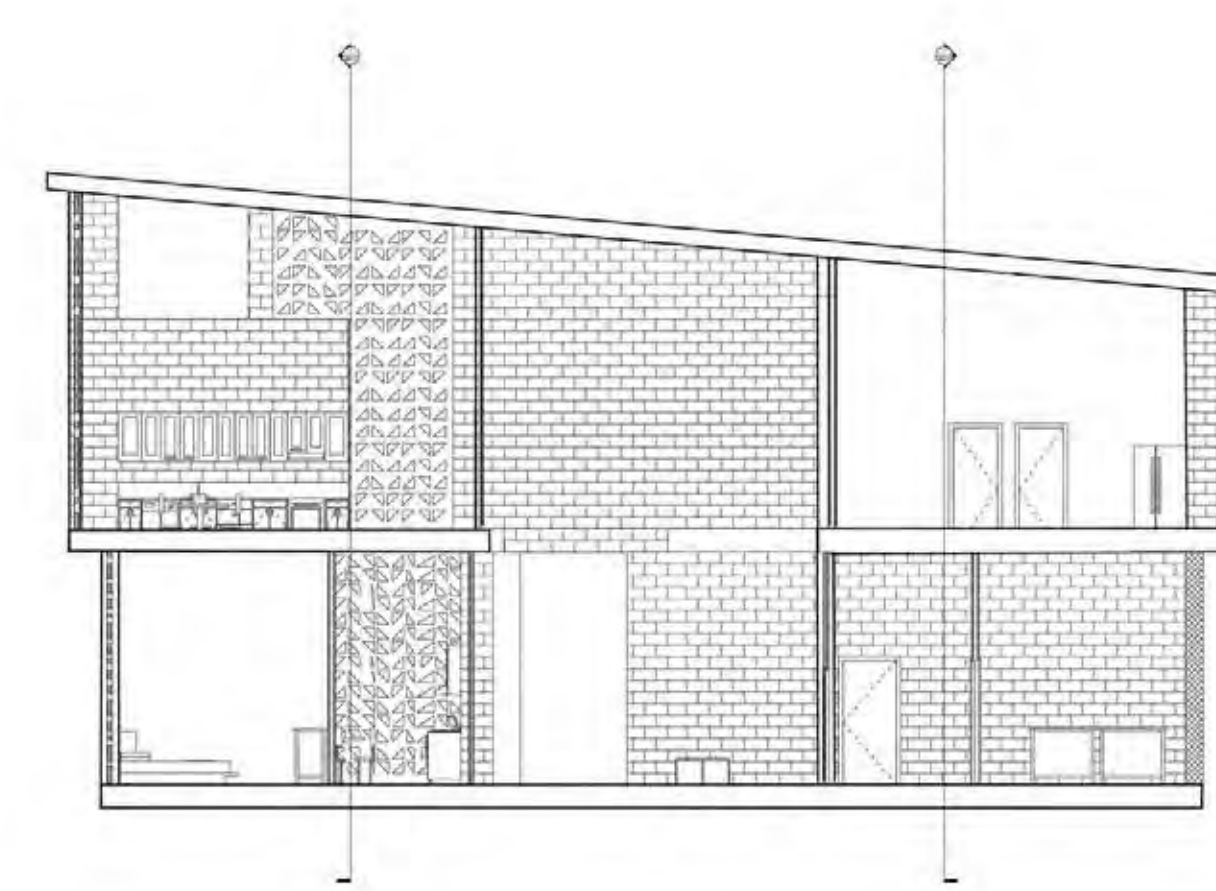


East
Elevation and Section
1:100

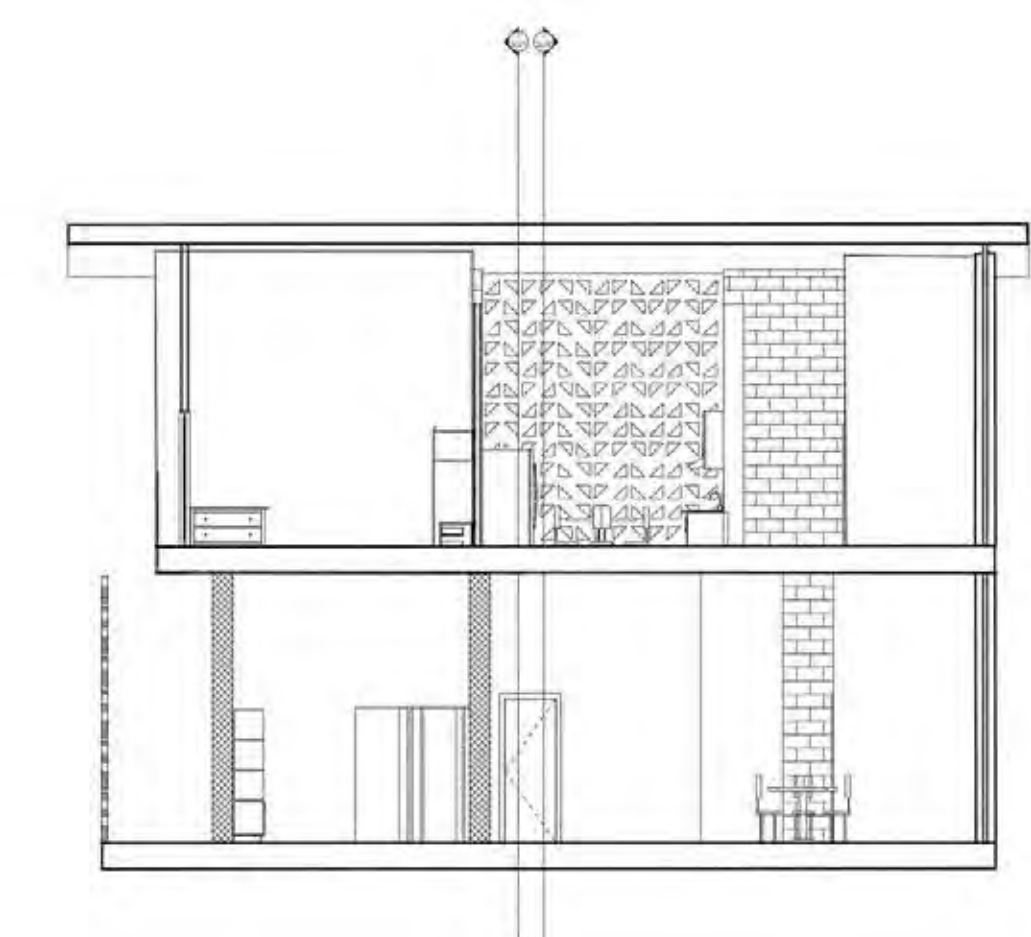


Courtyard



Kitchen

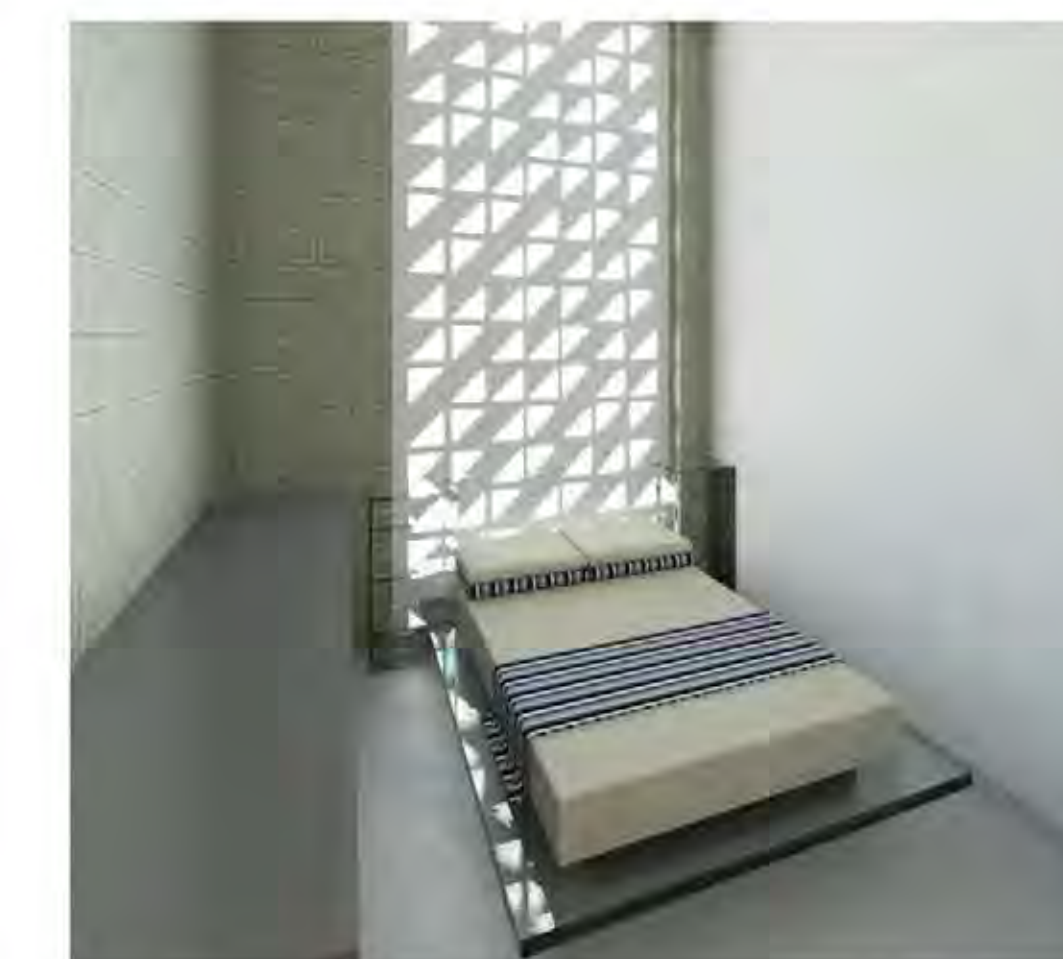

Bedroom1

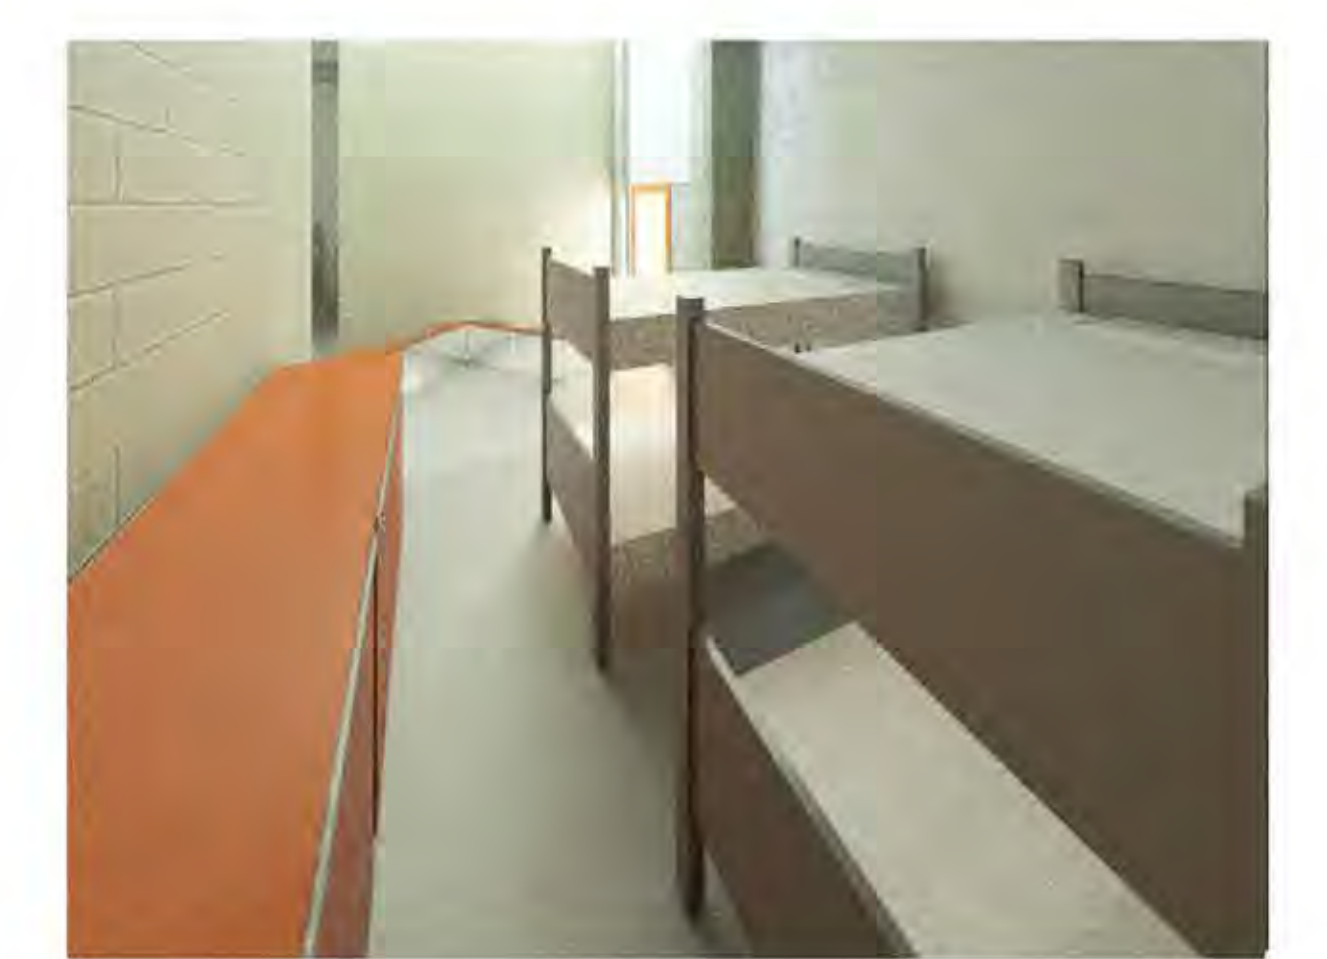

Bedroom2

This house is holding 4 different families. It incorporates the details of traditional syrian housing which are big courtyards(social gathering)area) and Mashrabiya (sun screen)